



**VIEW FROM E. 9TH STREET**



**CONTEXT MAP**



**VIEW FROM RIDGEWAY AVENUE**

**ArchiType  
design**

smann106@telus.net  
604.988.6063 ph/fax  
233 W. 28 TH STREET,  
NORTH VANCOUVER, BC  
V7N 2H9

satendra man  
604.988.6063

**RIDGEWAY  
SUBDIVISION**

**ADDRESS:**


**905 RIDGEWAY AVE,  
NORTH VANCOUVER**

**LEGAL DESCRIPTION:**

**LOT 13**  
**BLOCK 96**  
**DL 550**  
**PLAN 1197**

**P.I.D. 004-897-288**

No.	Date	Revision
1	07/16/18	ISSUED FOR PRELIM APPL
2	11/19/18	ISSUED FOR DP
△	07/11/19	REVISED FOR CONSUL.
△	10/04/19	REVISED FOR CONSUL.

 

All ideas, designs and plans indicated or represented by this art are owned by and remain the property of the designer. No part shall be used or disclosed to anyone without permission of the designer.

Title

**3D VIEWS**

Date

OCTOBER 4TH, 2019

Scale

AS SHOWN

Drawing No.

**A0.0**





**SITE & CONTEXT**



**CONTEXT MAP**



**SUBJECT SITE**



**STREETSCAPE ALONG RIDGEWAY**



**VIEW OF SITE FROM E. 9TH STREET LOOKING NORTH**




**VIEW OF SITE FROM RIDGEWAY LOOKING WEST**



**767 & 769 RIDGEWAY AVE. & 367 E. 8TH**



**VIEW ACROSS E. 9TH STREET LOOKING SOUTH**

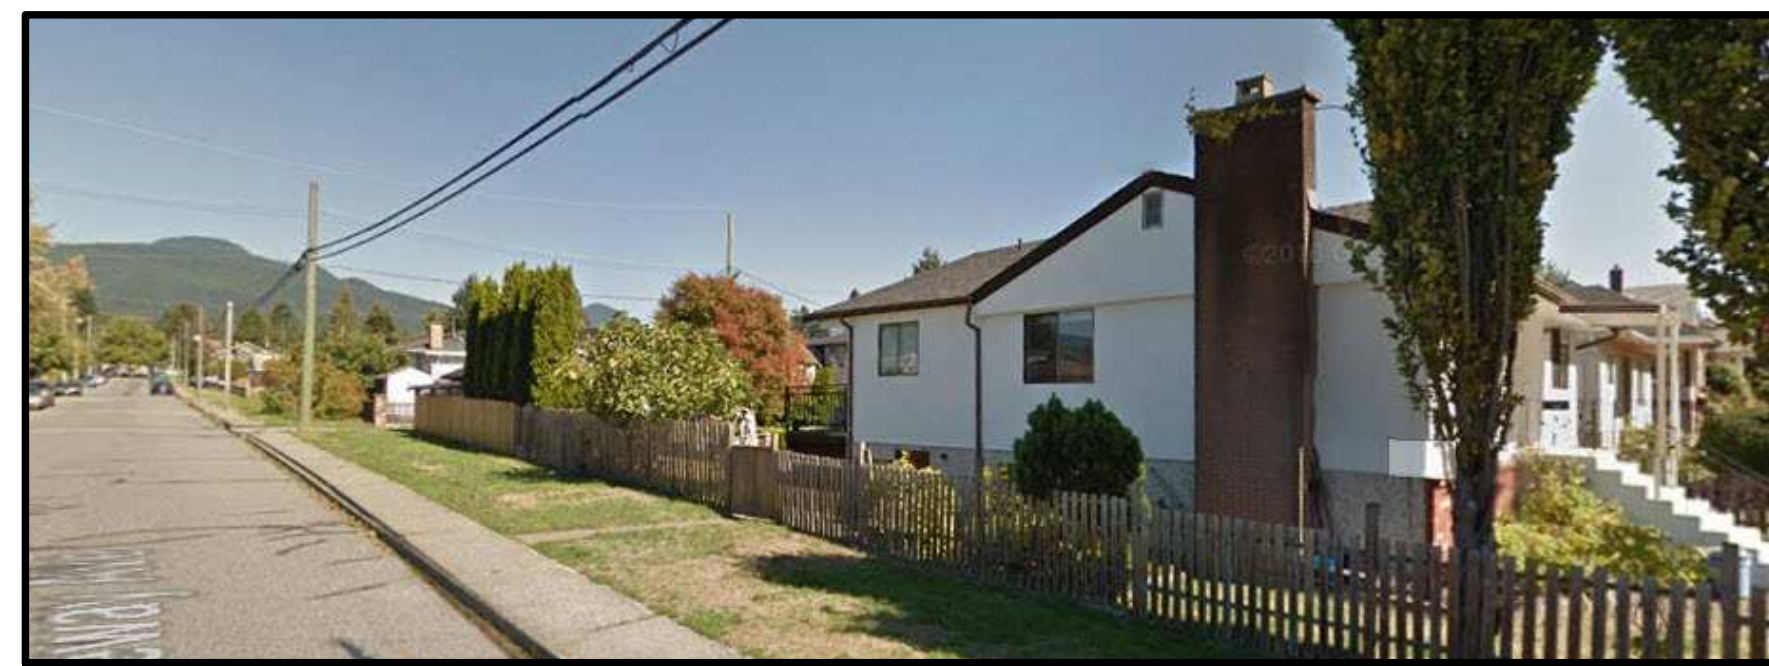

**VIEW ACROSS RIDGEWAY LOOKING EAST**



**VIEW OF LANE**

architype  
design


233 W. 28TH STREET  
NORTH VANCOUVER  
B.C. V7N 2H9  
smann106@telus.net

satendra mann  
604.988.6063

**RIDGEWAY  
SUBDIVISION**

**ADDRESS:  
905 RIDGEWAY AVE.,  
NORTH VANCOUVER**

No.	Date	Revision
1	08/16/18	ISSUED FOR PRELIM APPL.

 

All ideas, designs and plans indicated or represented by this art are owned by and remain the property of the designer. No part shall be used or disclosed to anyone without permission of the designer.

Title  
**CONTEXT**

Date  
16 JULY, 2018

Scale  
NTS

Drawing No.

**A0.1**



**RIDGEWAY  
SUBDIVISION**

**ADDRESS:**  
**905 RIDGEWAY AVE,  
NORTH VANCOUVER**

**LEGAL DESCRIPTION:**  
**LOT 13**  
**BLOCK 96**  
**DL 550**  
**PLAN 1197**

**P.I.D. 004-897-288**

No.	Date	Revision
1	07/16/18	ISSUED FOR PRELIM APPL
2	11/19/18	ISSUED FOR DP
⚠	07/11/19	REVISED FOR CONSUL.
⚠	10/04/19	REVISED FOR CONSUL.



All ideas, designs and plans indicated or represented by this art are owned by and remain the property of the designer. No part shall be used or disclosed to anyone without permission of the designer.


Title  
**EXTERIOR LIGHTING  
PLAN**

Date  
**OCTOBER 4TH, 2019**

Scale  
**AS SHOWN**


Drawing No.

**A1.2**

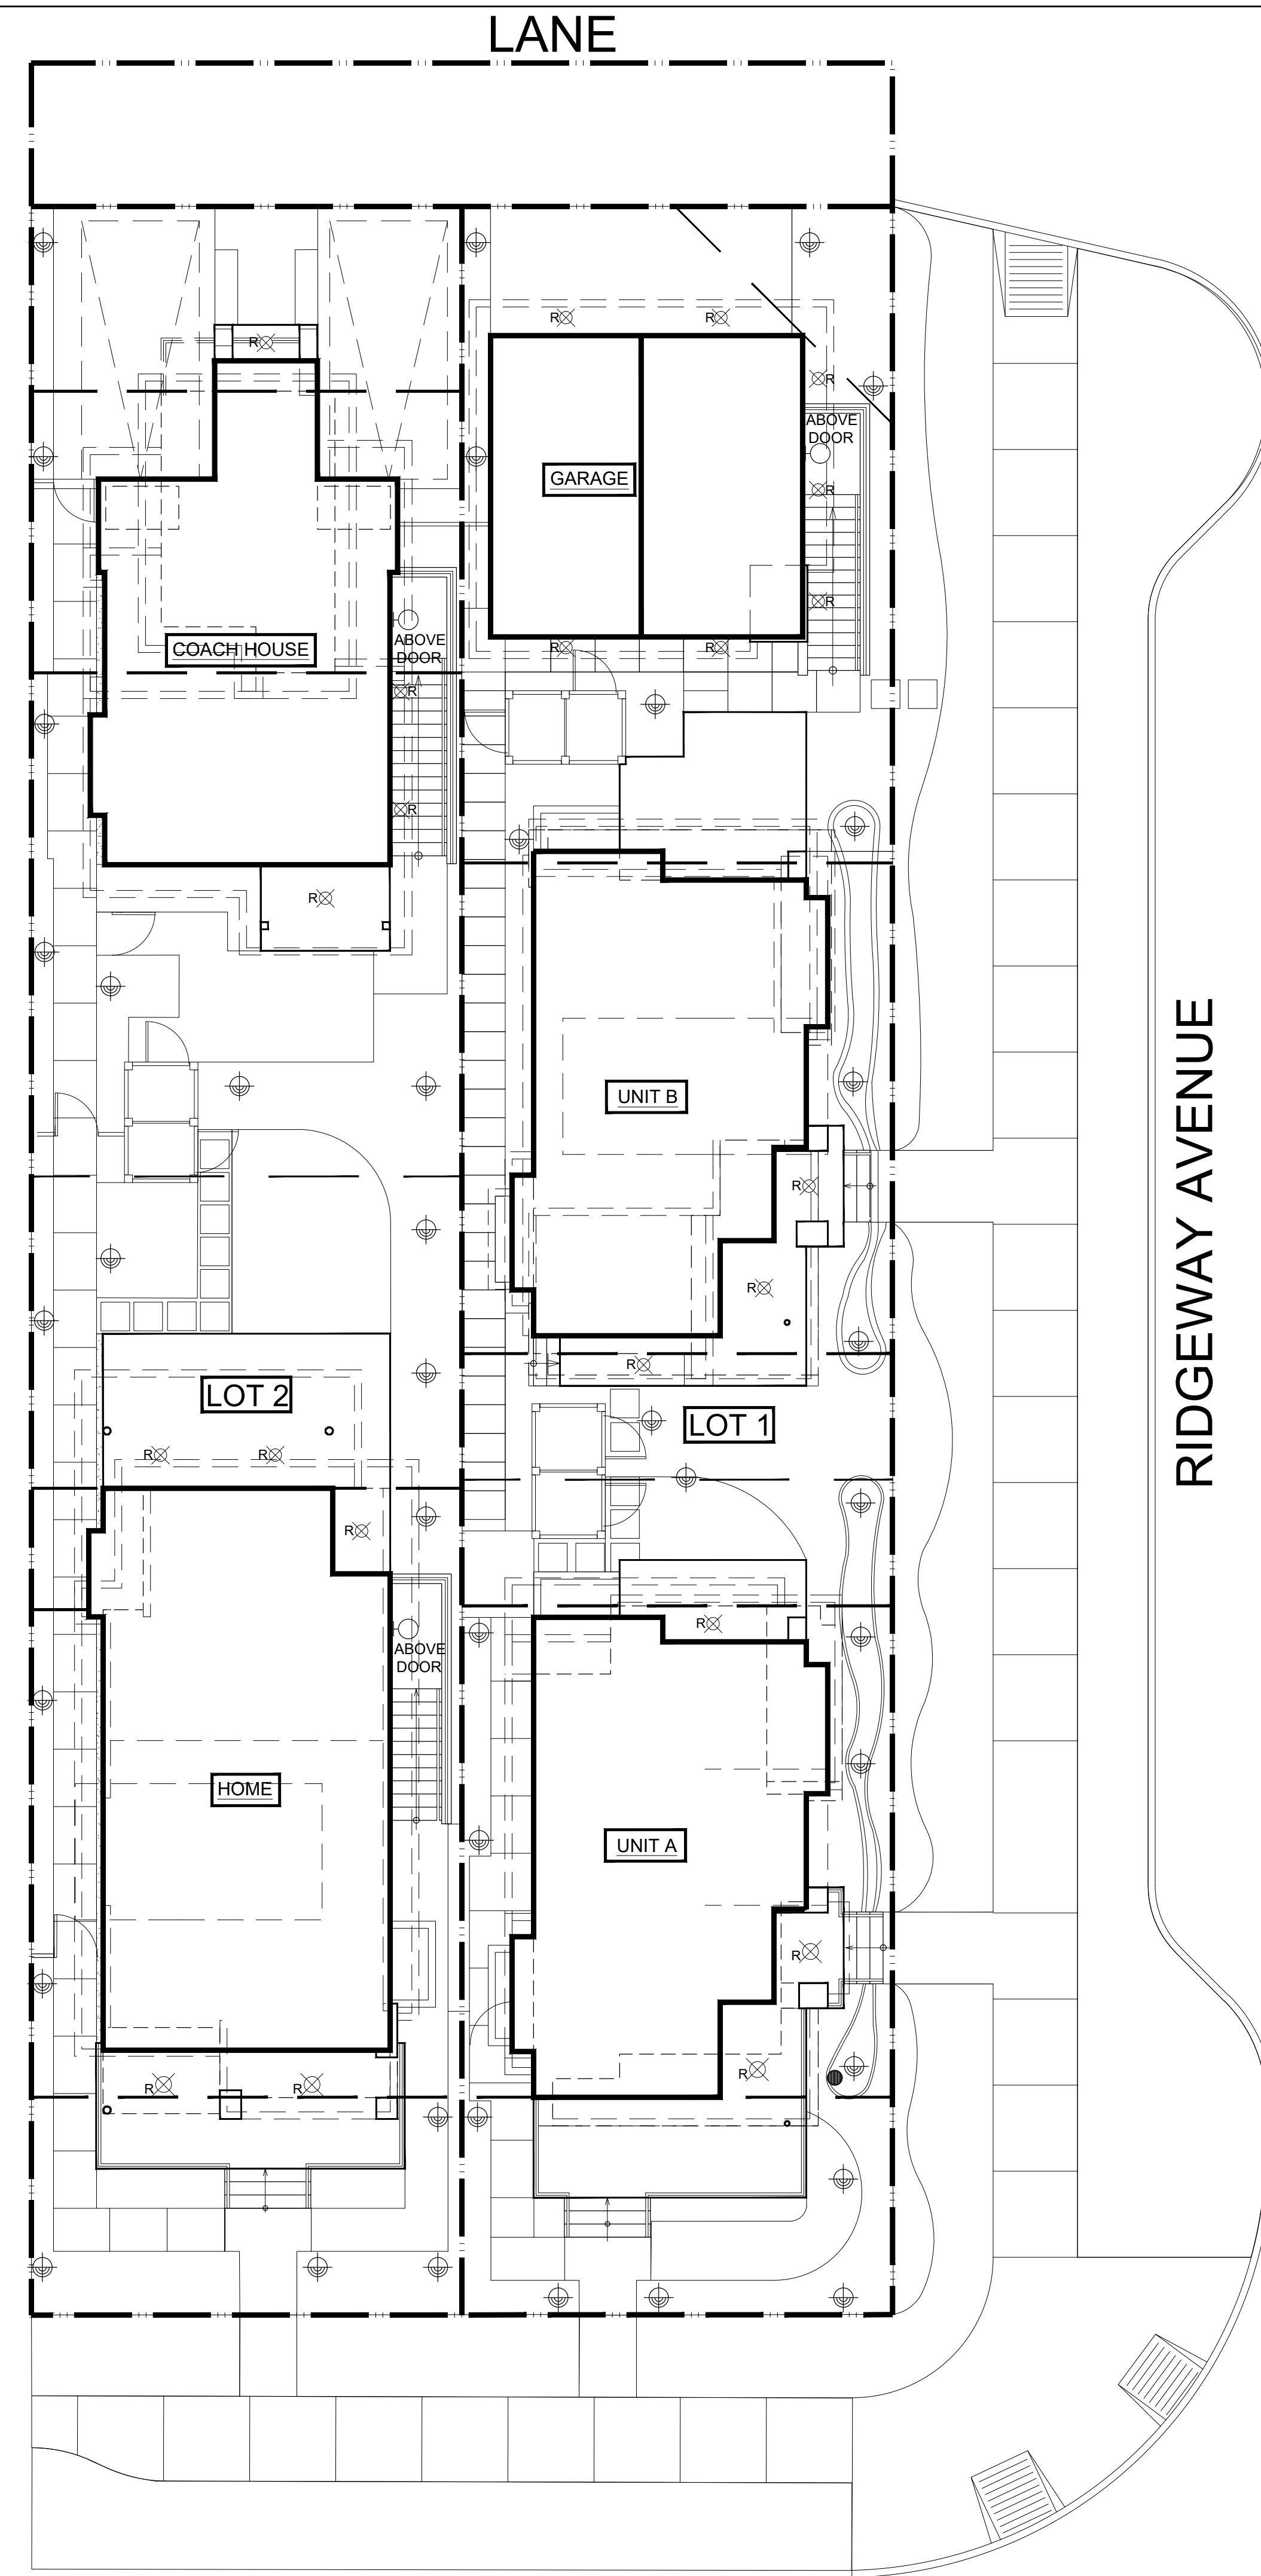

**EAST 9TH STREET**

1 **EXTERIOR LIGHTING LAYOUT**  
Scale: 1/8" = 1'-0"

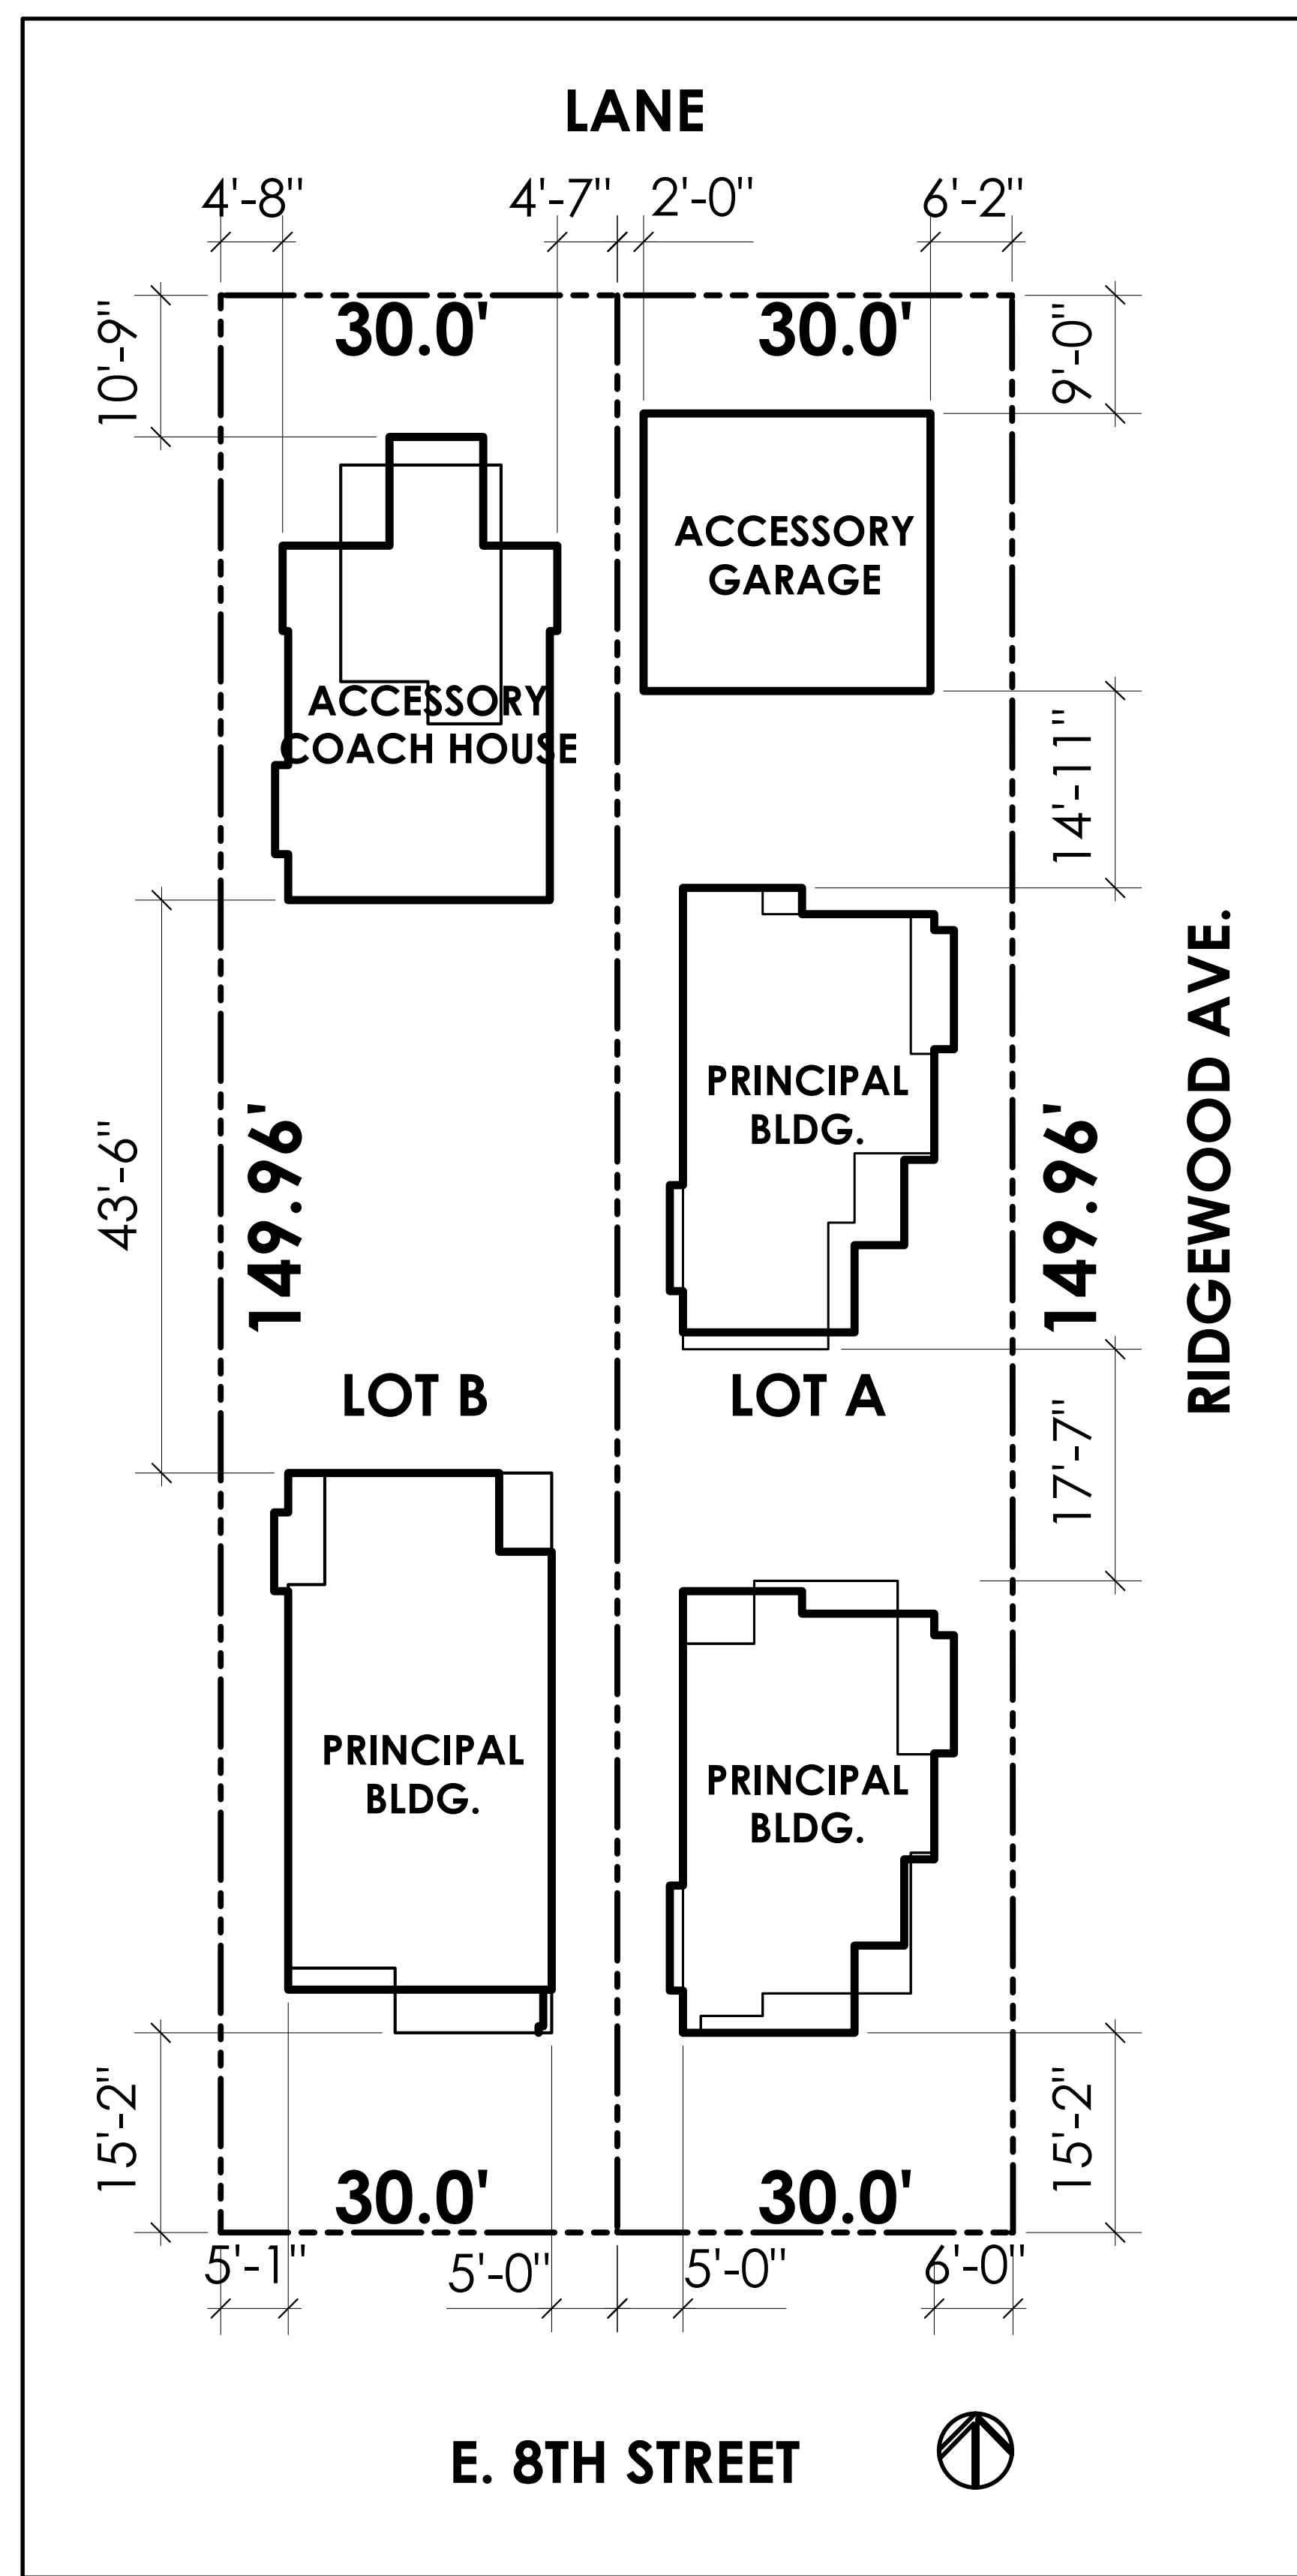

**LIGHTING LEGEND**

⊗ RECESSED LIGHT FIXTURE W/ MOTION SENSOR  
○ BUILDING MOUNTED LIGHT FIXTURE  
⊕ BOLLARD LIGHT FIXTURE

NOTE:  
EXT. LIGHTING TO BE HARDWIRED & BOLLARD LIGHTS TO BE INTERCONNECTED.

**GS20S53 - ONE LIGHT OUTDOOR BEAMER SMALL BOLLARD BY JESCO LIGHTING**


SPECS:

HEIGHT	17.75"
WIDTH/DIAMETER(in)	5.13"
STANDARD WATTAGE	60W
BULB TYPE	E27 base
VOLTAGE RATING	120 V
MATERIAL	STEEL
OPTIONAL FINISHES	NO

STYLE AND OPTION 1  
ITEM # : BRUSHED STAINLESS STEEL FINISH WITH OPAL WHITE ACRYLIC GLASS GS20S53






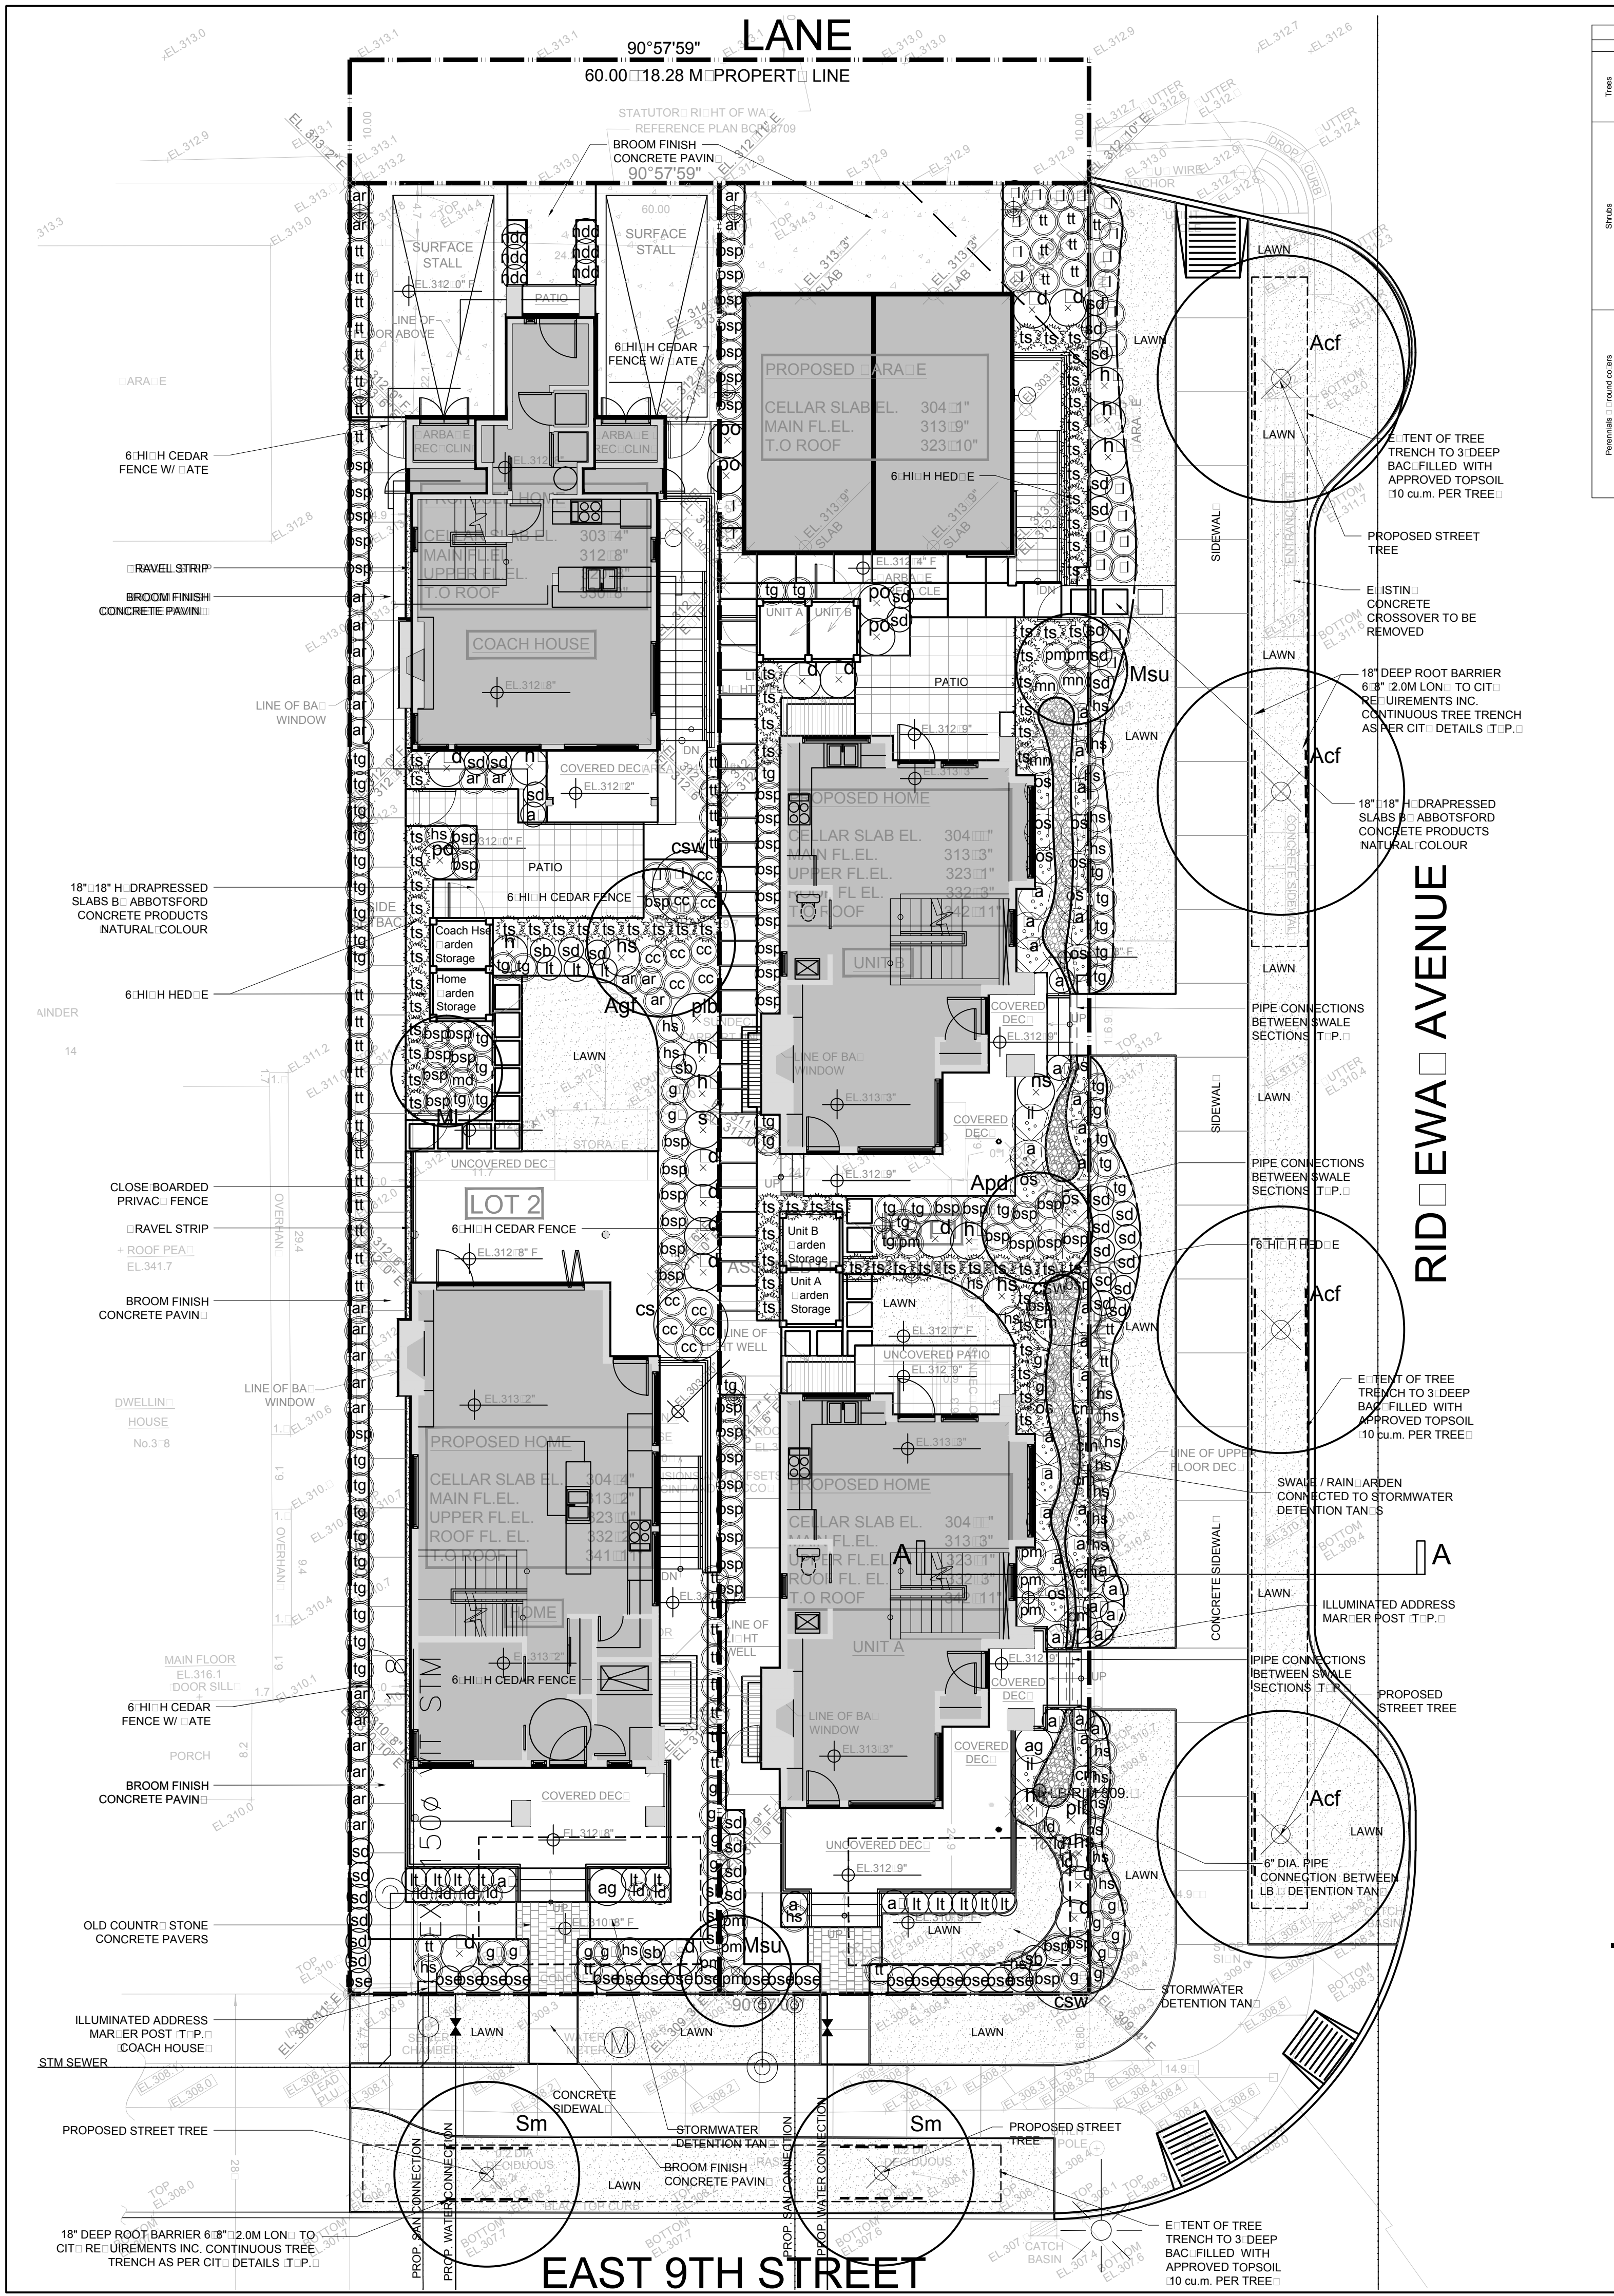


CODE	PLANT	BOTANICAL	COMMON	SI	E	SPACIN	T	PE	NATIVE
Ag1	1	Acer glabrum	Flame Alder	7m	Cal	as shown	tree	nonnat	a
Ap1	1	Acer palmatum	Purple Japanese maple	6.2	pot	as shown	tree	nonnat	a
Ad1	4	Aesculus californica	Fort Mohr Red Horse Chestnut	6m	Cal	as shown	tree	nonnat	a
M1	1	Magnolia liliflora	Lily Magnolia	10	pot	as shown	tree	nonnat	a
Msu	2	Magnolia 'Susan'	Little em. Southern Magnolia	10	pot	as shown	tree	nonnat	a
Sm	2	Stenandrium monophyllum	Orange-leafed Stenandrium	8m	Cal	as shown	tree	nonnat	a
a	1	A. 'Blue'	Blue A. 'Blue'	2	pot	as shown	tree	nonnat	a
ag	2	A. 'Blue'	Blue A. 'Blue'	2	pot	as shown	tree	nonnat	a
ag	2	A. 'Blue'	Blue A. 'Blue'	2	pot	as shown	tree	nonnat	a
bs	19	Bu x un semper virens	Evergreen Blueberry	2	pot	as shown	shrub	nonnat	a
cs	1	Cornus sericea	Red osier dogwood	3	pot	as shown	shrub	nat	a
csw	3	Cornus sericea 'White' 'old'	Variegated red osier dogwood	3	pot	as shown	shrub	nat	a
h	8	Hydrangea serrata	Old leaf Hydrangea	3	pot	as shown	shrub	nonnat	a
hs	14	Hydrangea serrata 'Blizzard'	Blizzard Hydrangea	3	pot	as shown	shrub	nonnat	a
h	14	La arcula angustifolia 'Tee le Purple'	English La arcula	2	pot	as shown	shrub	nonnat	a
rod	6	Nandina domestica 'Harbour Dwarf'	Heavenly bamboo	2	pot	as shown	shrub	nonnat	a
pb	2	Philadelphus lewisii 'Bil ard'	Moc orange	3	pot	as shown	shrub	nat	e
pe	1	Phoradendron leucocarpum 'Dro Loy en'	Orto Loy en Laurel	3	pot	as shown	shrub	nonnat	a
e	1	Prunella laevigata 'New Zealand'	Snowberry	3	pot	as shown	shrub	nonnat	a
sd	3	Spiraea densiflora	Mountain Spiraea	2	pot	as shown	shrub	nat	e
sp	7	Spiraea 'Donald McLean'	Old Flame Spiraea	3	pot	as shown	shrub	nonnat	a
ts	72	Thu a occidentalis 'Smaragd'	Emerald cedar	1.8	m	as shown	shrub	nonnat	a
d	14	Thu a occidentalis 'Dro Loy en'	Dro Loy en Cedar	3	pot	as shown	shrub	nonnat	a
tr	28	Thu a occidentalis 'Alouana'	Purple Luge	1	pot	as shown	perennial	nonnat	a
g	18	Thu a occidentalis 'Lobson's Blue'	Hardy geranium	1	pot	as shown	perennial	nonnat	a
na	27	Hamamelis 'Stella Oro'	Davily	1	pot	as shown	perennial	nonnat	a
l	9	Lonicera 'Superbum'	Sheena glary	1	pot	as shown	perennial	nonnat	a
md	1	Mazanthemum glaberrimum	False Lily of the Valley	1	pot	as shown	perennial	nonnat	a
lg	4	Teucrium 'gambro'	Frignepoc	1	pot	as shown	perennial	nat	e
e	44	Teucrium 'gambro'	Frignepoc	1	pot	as shown	perennial	nat	e
i	2	Viola labradorica 'purpurea'	Viola	1	pot	as shown	perennial	nonnat	a
cc	13	Conium maculatum	Banisterwort	3	pot	as shown	ground cov	nat	e
mv	3	Malva 'nana'	Cascade Oregon 'rape'	1	pot	as shown	ground cov	nat	e
bsp	8	Blechnum spicant	Deer fern	2	pot	as shown	fern	nat	e
ps	10	Polypodium westw. 'long'	Western sword fern	1	pot	as shown	fern	nat	e
cm	7	Carex macrocephala	Large headed sedge	2	pot	as shown	a latic	nonnat	a
i	2	Iris lae 'Ipsa'	Iris	2	pot	as shown	a latic	nonnat	a
a	21	Arisaema 'monticola'	Tapered rush	2	pot	as shown	a latic	nonnat	a
cs	12	Oenothera biennis	Pacific water parsley	2	pot	as shown	a latic	nonnat	a



- NOTES
- All landscape work shall be carried out in accordance with the current edition of the Canadian Landscape Standard published by CSLA/CNTA and the contract specification.
  - Planting medium in accordance with the current edition of the Canadian Landscape Standard shall be provided to the following minimum depths/dimensions:
    - Grass Areas: 100 mm
    - Shrubs, Groundcovers, Vines: 400 mm
    - Trees: Minimum 300 mm of topsoil around the rootball compacted to 80% Std. Proctor Density

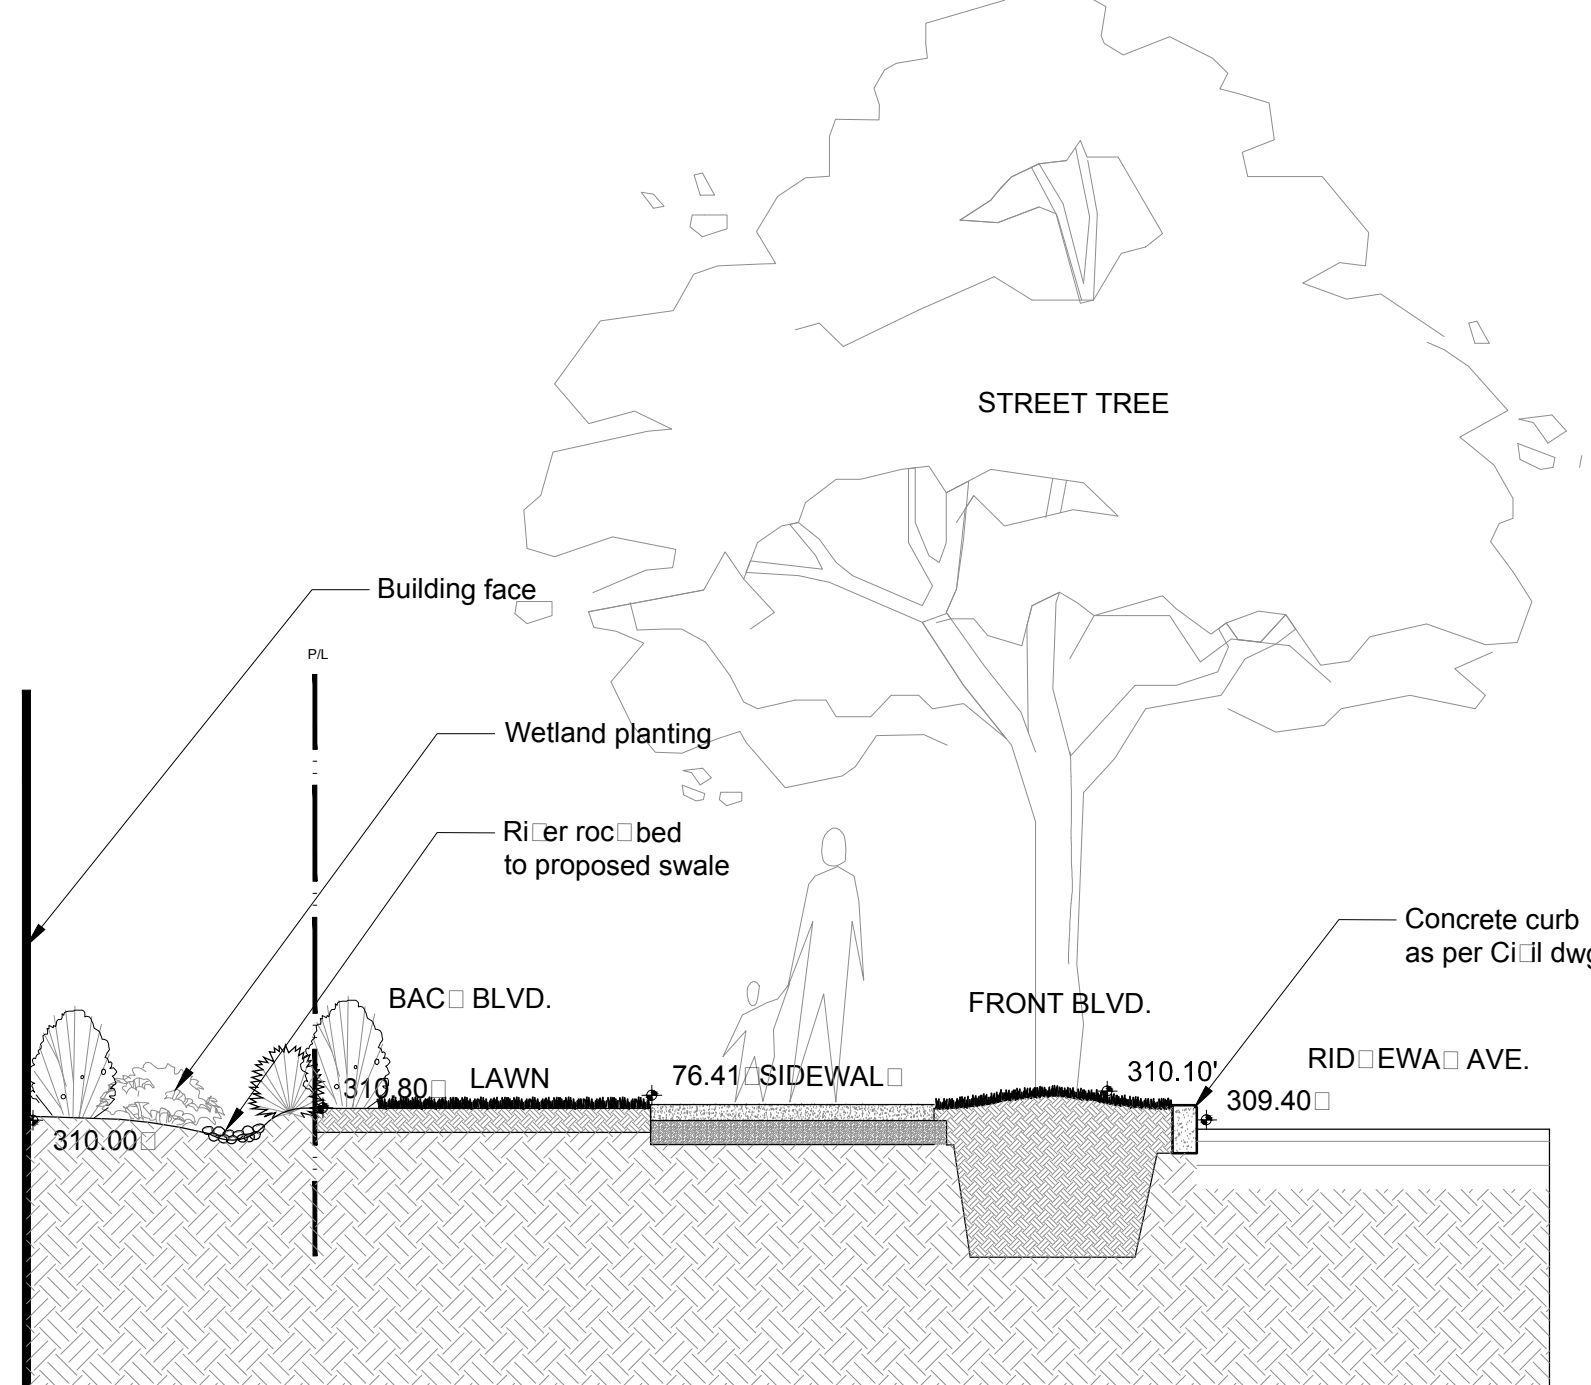

2 SECTION A/A  
SCALE: 1/4" = 1'-0"

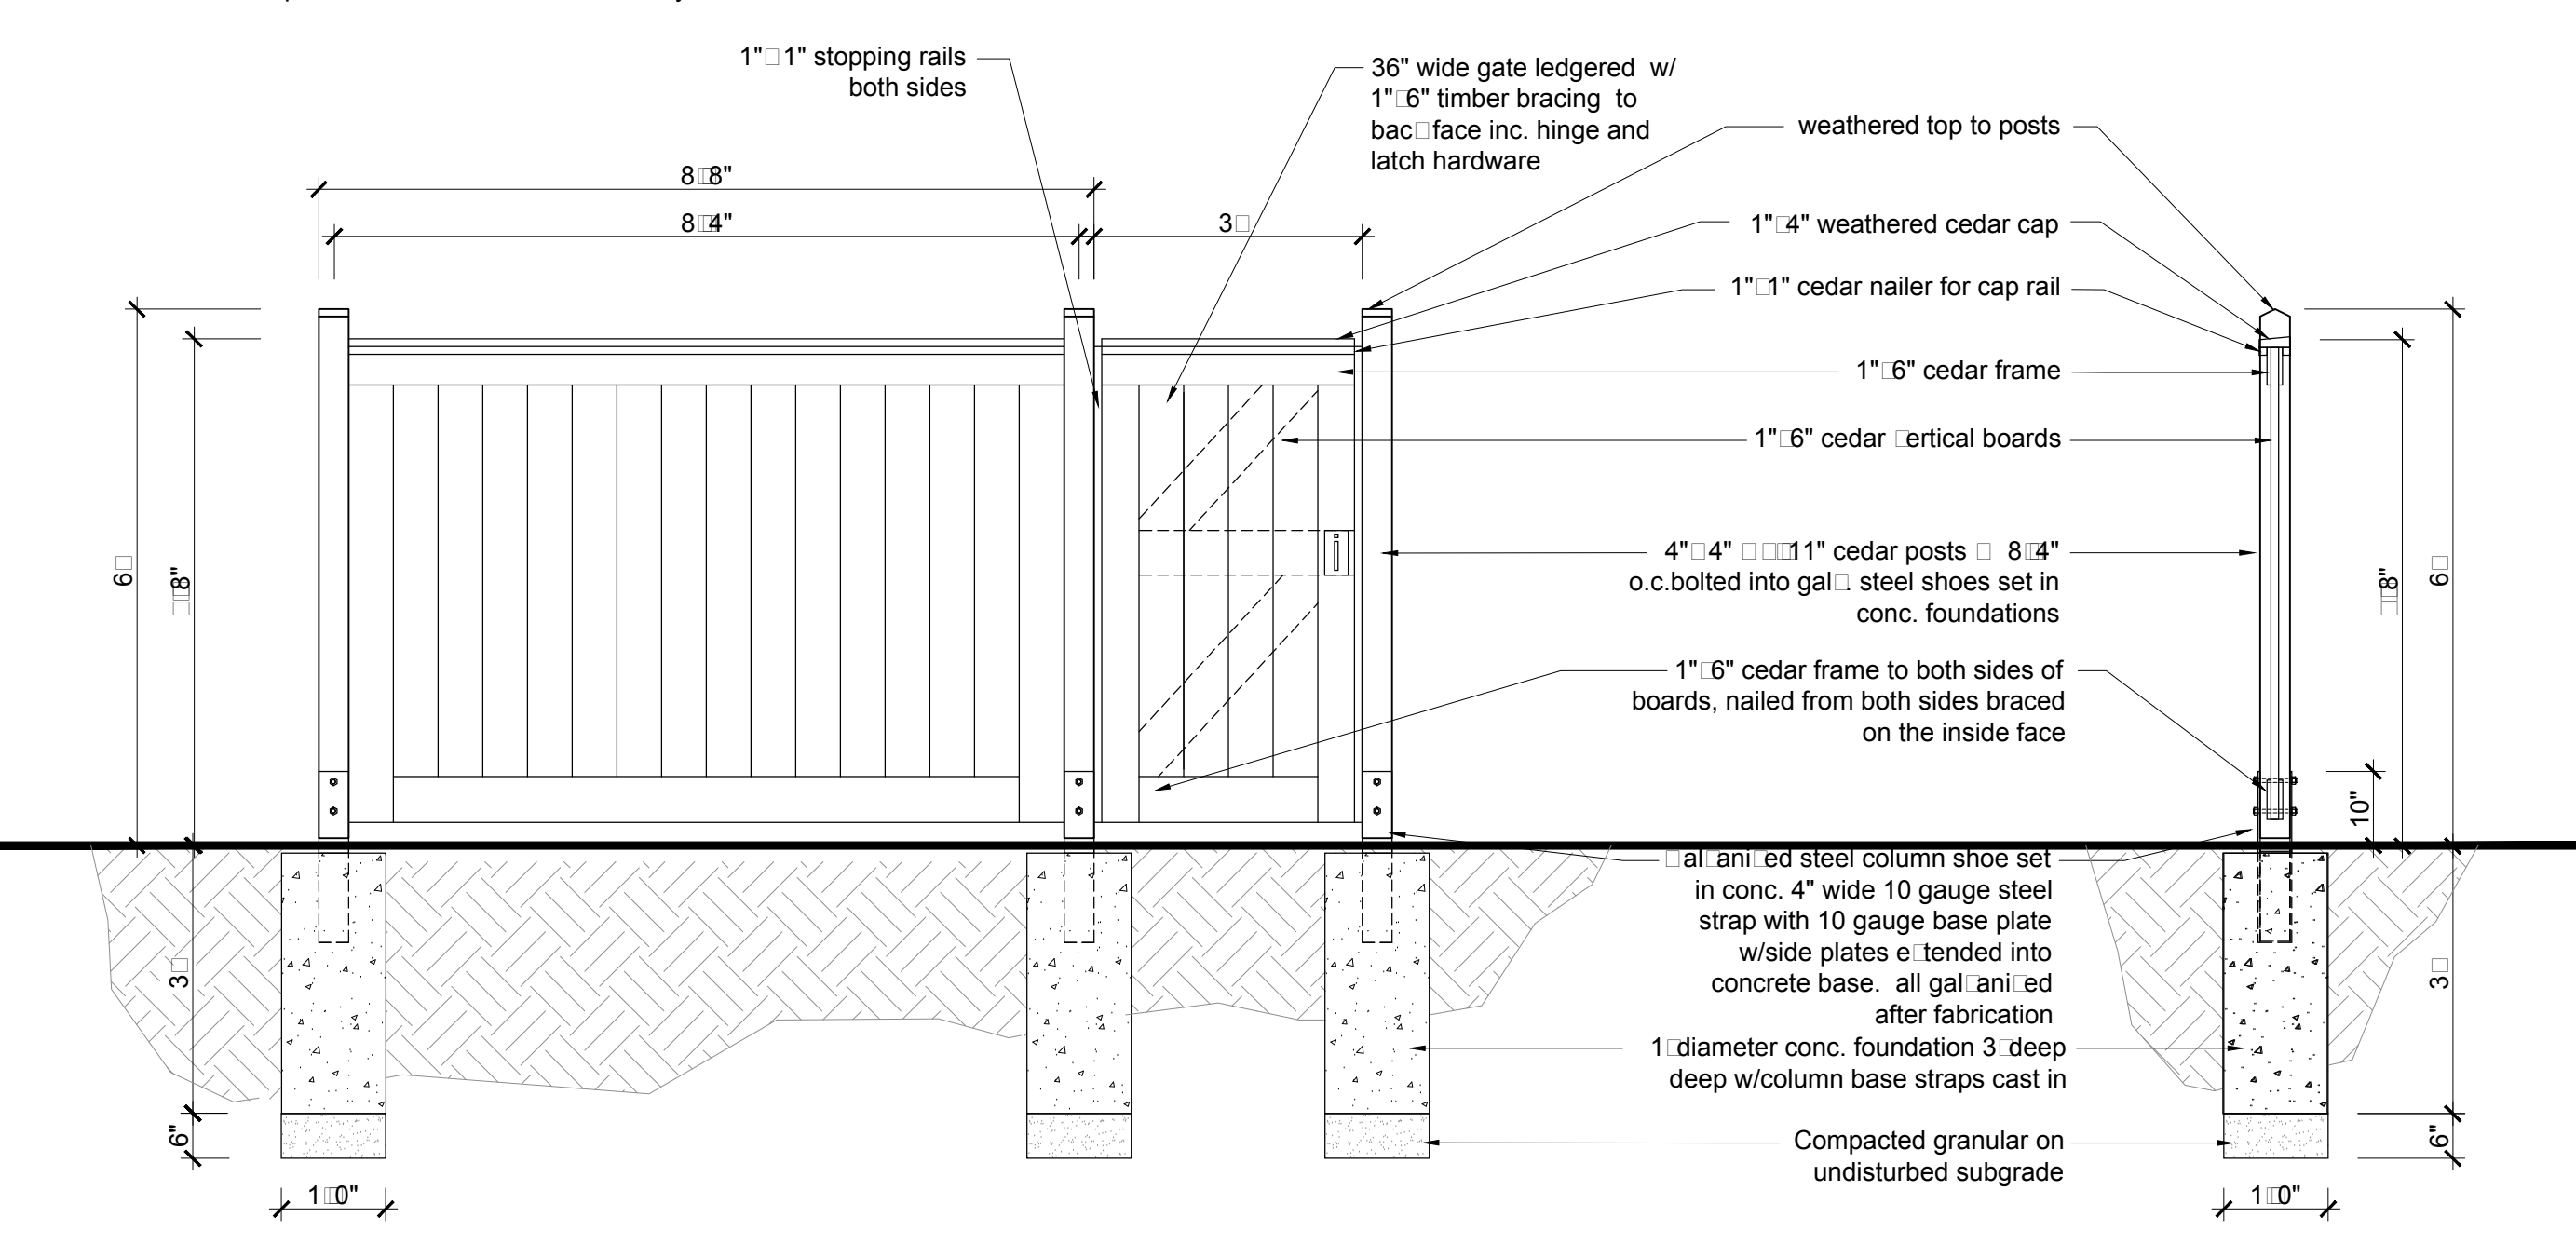

3 CLOSE BOARDED CEDAR FENCE WITH GATE  
SCALE: 1/2" = 1'-0"

REVISIONS		
No.	DATE	DESCRIPTION
1	17/07/18	ISSUED FOR ARCHITECT COMMENT
2	13/11/18	REVIS. PER ARCHITECT COMMENT
3	13/09/19	REVIS. PER ARCHITECT COMMENT

ISSUE		
No.	DATE	DESCRIPTION
1	17/07/18	ISSUED FOR CNV PRELIM REVIEW
2	06/11/18	ISSUED FOR DP
3	13/11/18	RE ISSUED FOR DP
4	13/09/19	RE ISSUED FOR DP

SEAL



**PD Group**  
Landscape Architecture Ltd

209 - 980 West 1st Street  
North Vancouver BC, Canada, V7P 3N4  
p: 604 904 9803

ARCHITECT:  
ArchType Design  
233 West 28th Street  
NORTH VANCOUVER, BC

CLIENT:  
M1F Home Developments Ltd  
210 Carisbrooke Crescent  
NORTH VANCOUVER, BC

PROJECT:  
4 Unit Project  
90 - Ridgeway A. e.  
NORTH VANCOUVER, B.C.

DW: TITLE:  
**Landscape Plan**

DESIGNED	DR
DRAWN	SR
CHECKED	DR

SCALE	AS SHOWN	
DATE	29 June 2018	
PROJECT NO.	DW: No.	REV
1808	L 1	3




**RIDGEWAY  
SUBDIVISION**

**ADDRESS:**  
**905 RIDGEWAY AVE,  
NORTH VANCOUVER**

**LEGAL DESCRIPTION:**  
**LOT 13  
BLOCK 96  
DL 550  
PLAN 1197**

**P.I.D. 004-897-288**

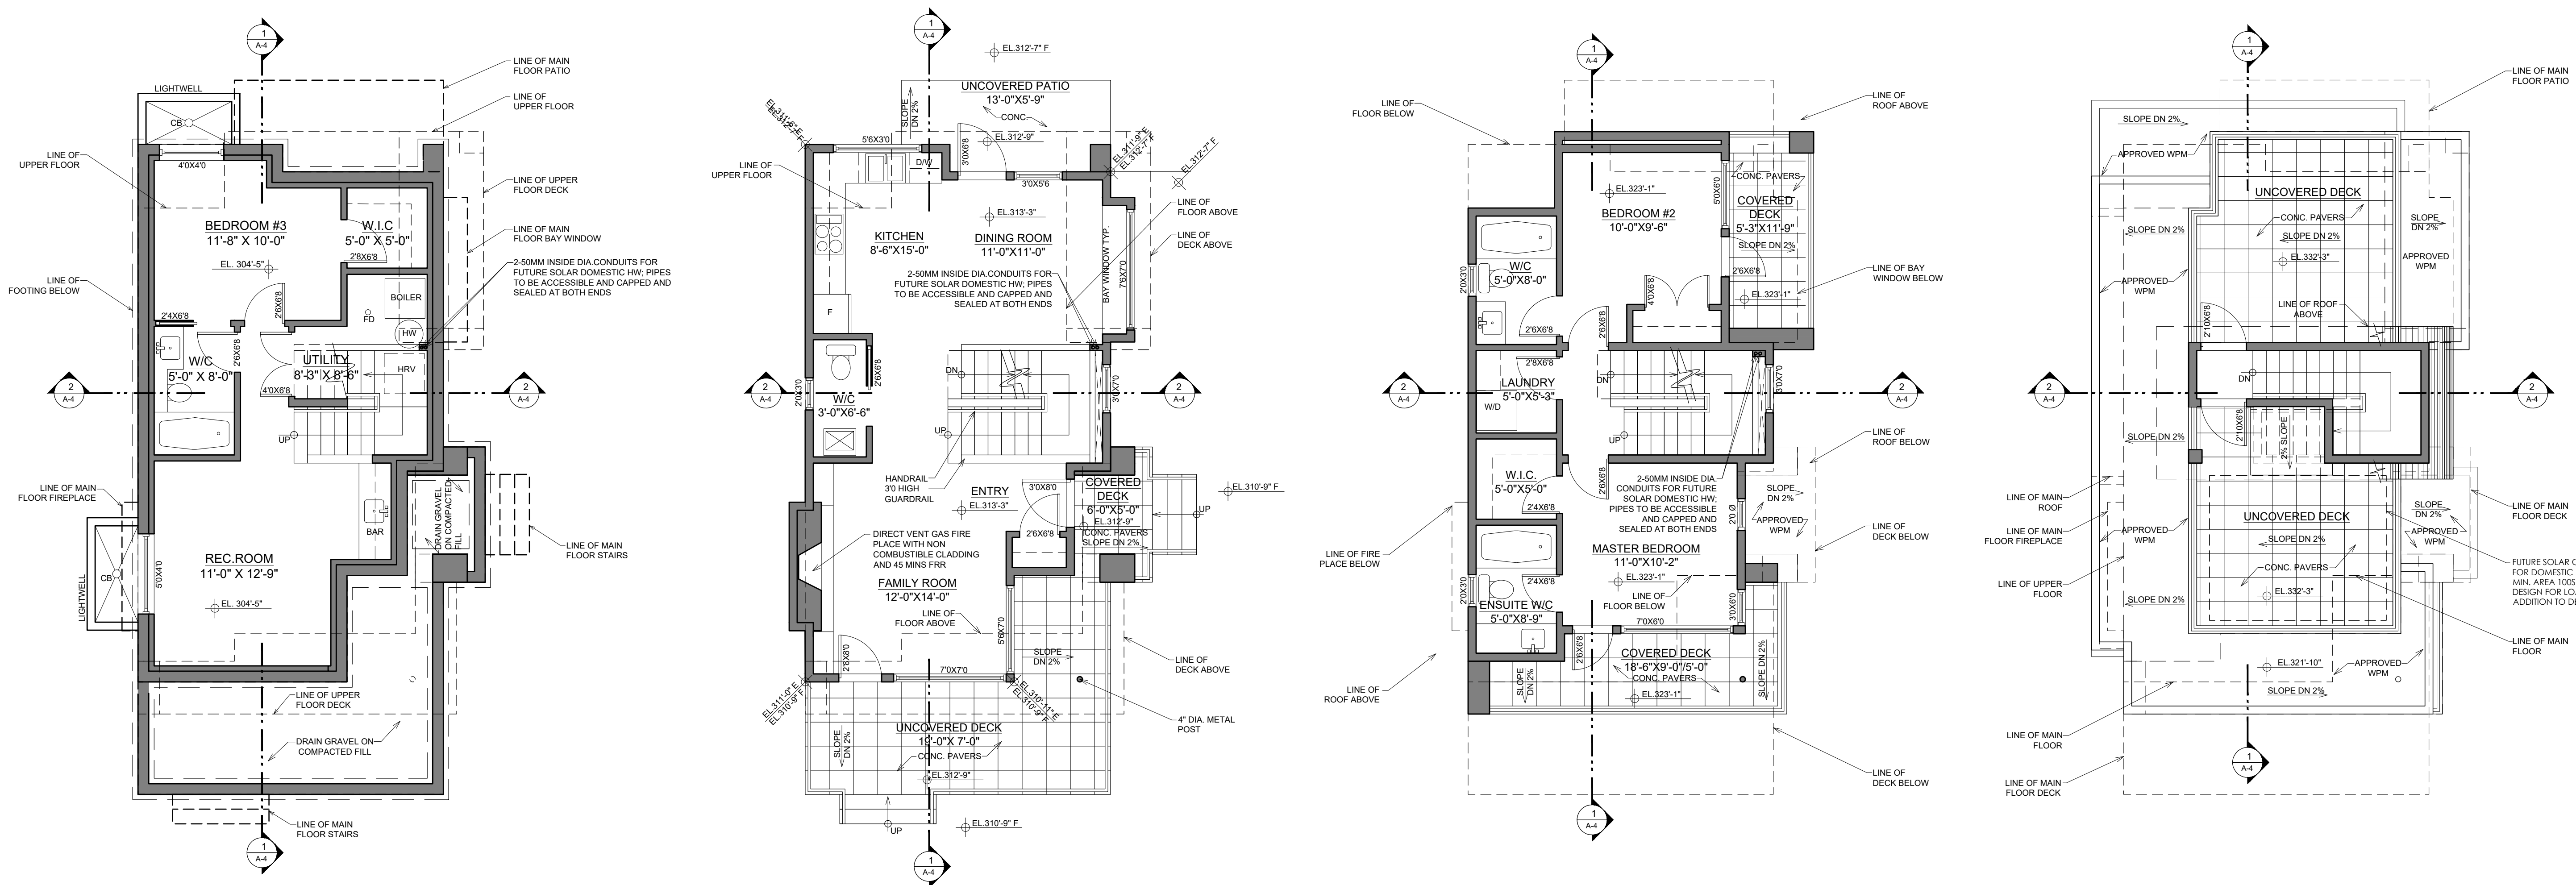


**1 CELLAR FLOOR PLAN**  
Scale: 3/16" = 1'-0"

**2 MAIN FLOOR PLAN**  
Scale: 3/16" = 1'-0"

**3 UPPER FLOOR PLAN**  
Scale: 3/16" = 1'-0"

**4 ROOF FLOOR PLAN**  
Scale: 3/16" = 1'-0"

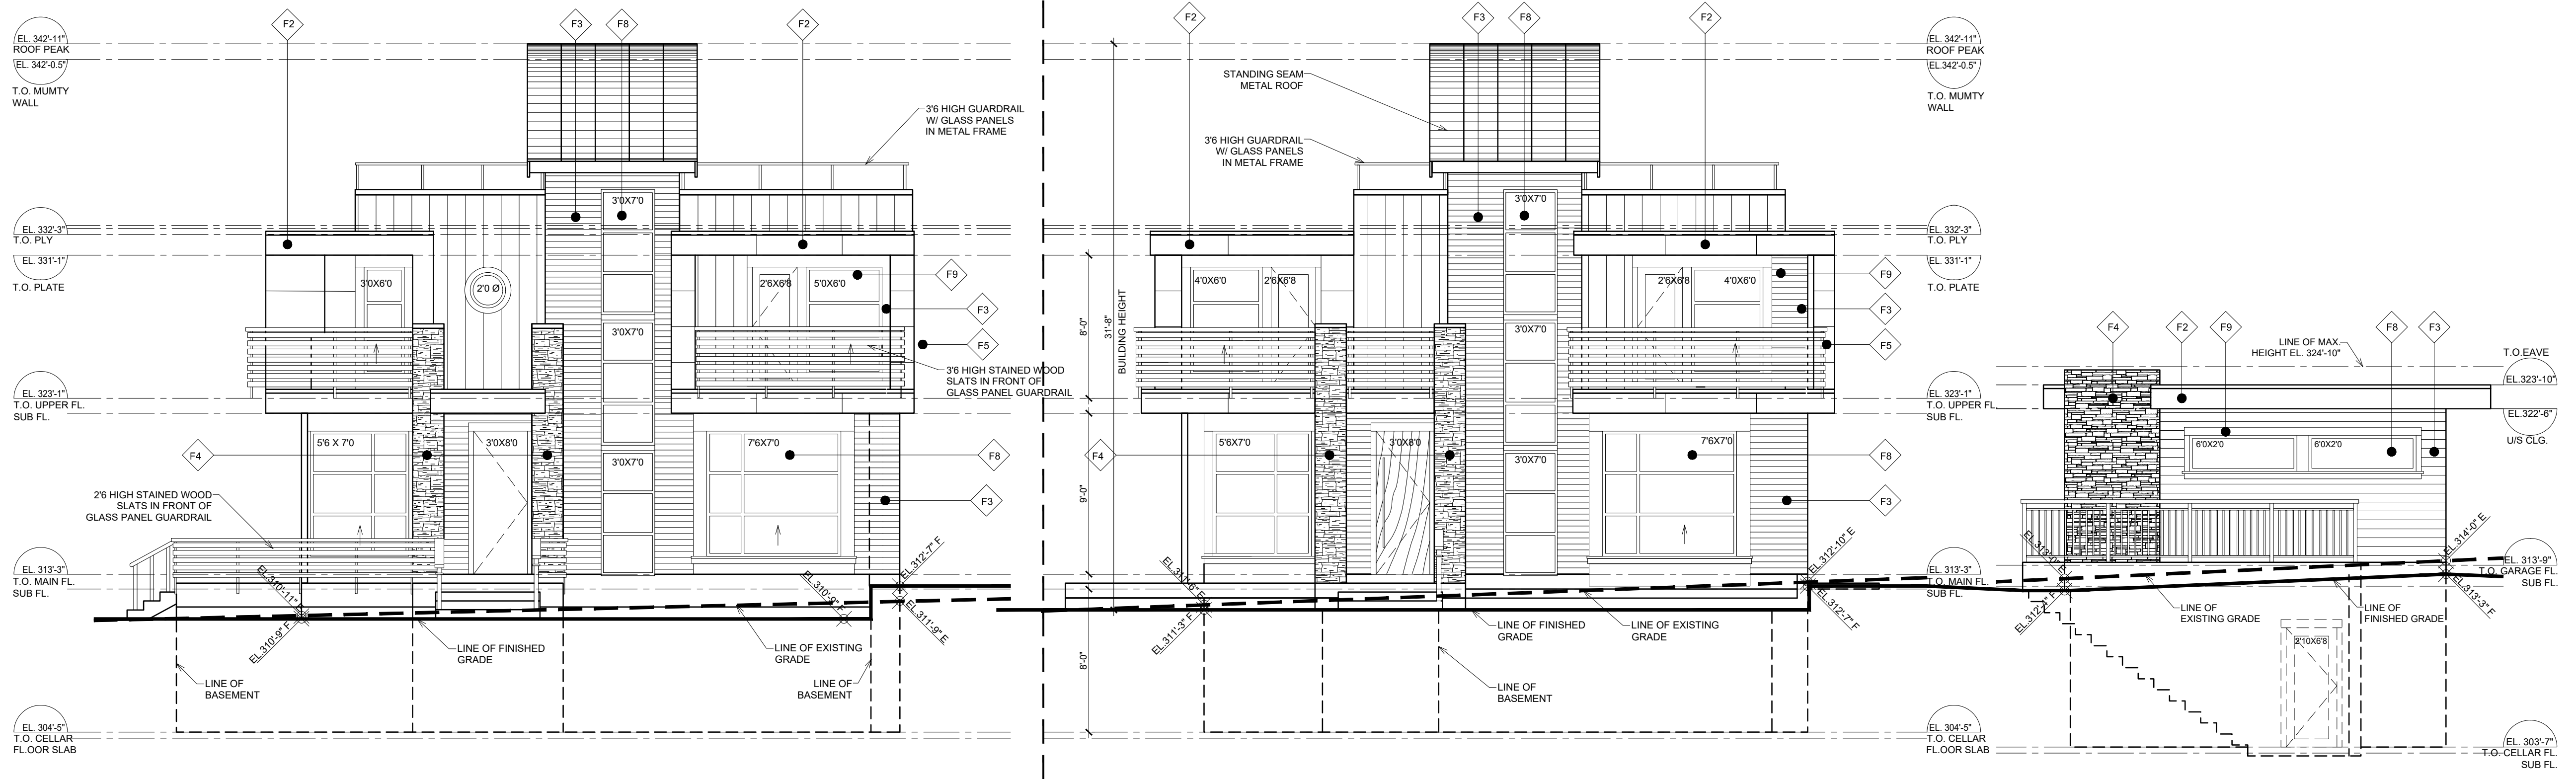

**5 EAST 9TH STREET ELEVATION**  
Scale: 3/16" = 1'-0"

No.	Date	Revision
1	06/23/20	ISSUED FOR PRESENTATION



All ideas, designs and plans indicated or represented by this art are owned by and remain the property of the designer. No part shall be used or disclosed to anyone without permission of the designer.

Title  
**LOT 1 HOUSE**

Date  
**JUNE 23RD, 2020**

Scale  
**AS SHOWN**

Drawing No.

RIDGEWAY  
SUBDIVISION

ADDRESS:


905 RIDGEWAY AVE,  
NORTH VANCOUVER

LEGAL DESCRIPTION:

LOT 13  
BLOCK 96  
DL 550  
PLAN 1197

P.I.D. 004-897-288

No.	Date	Revision
1	06/23/20	ISSUED FOR PRESENTATION

 

All ideas, designs and plans indicated or represented by this art are owned by and remain the property of the designer. No part shall be used or disclosed to anyone without permission of the designer.

Title

LOT 2 HOUSE




Date

JUNE 23RD, 2020

Scale

AS SHOWN

Drawing No.

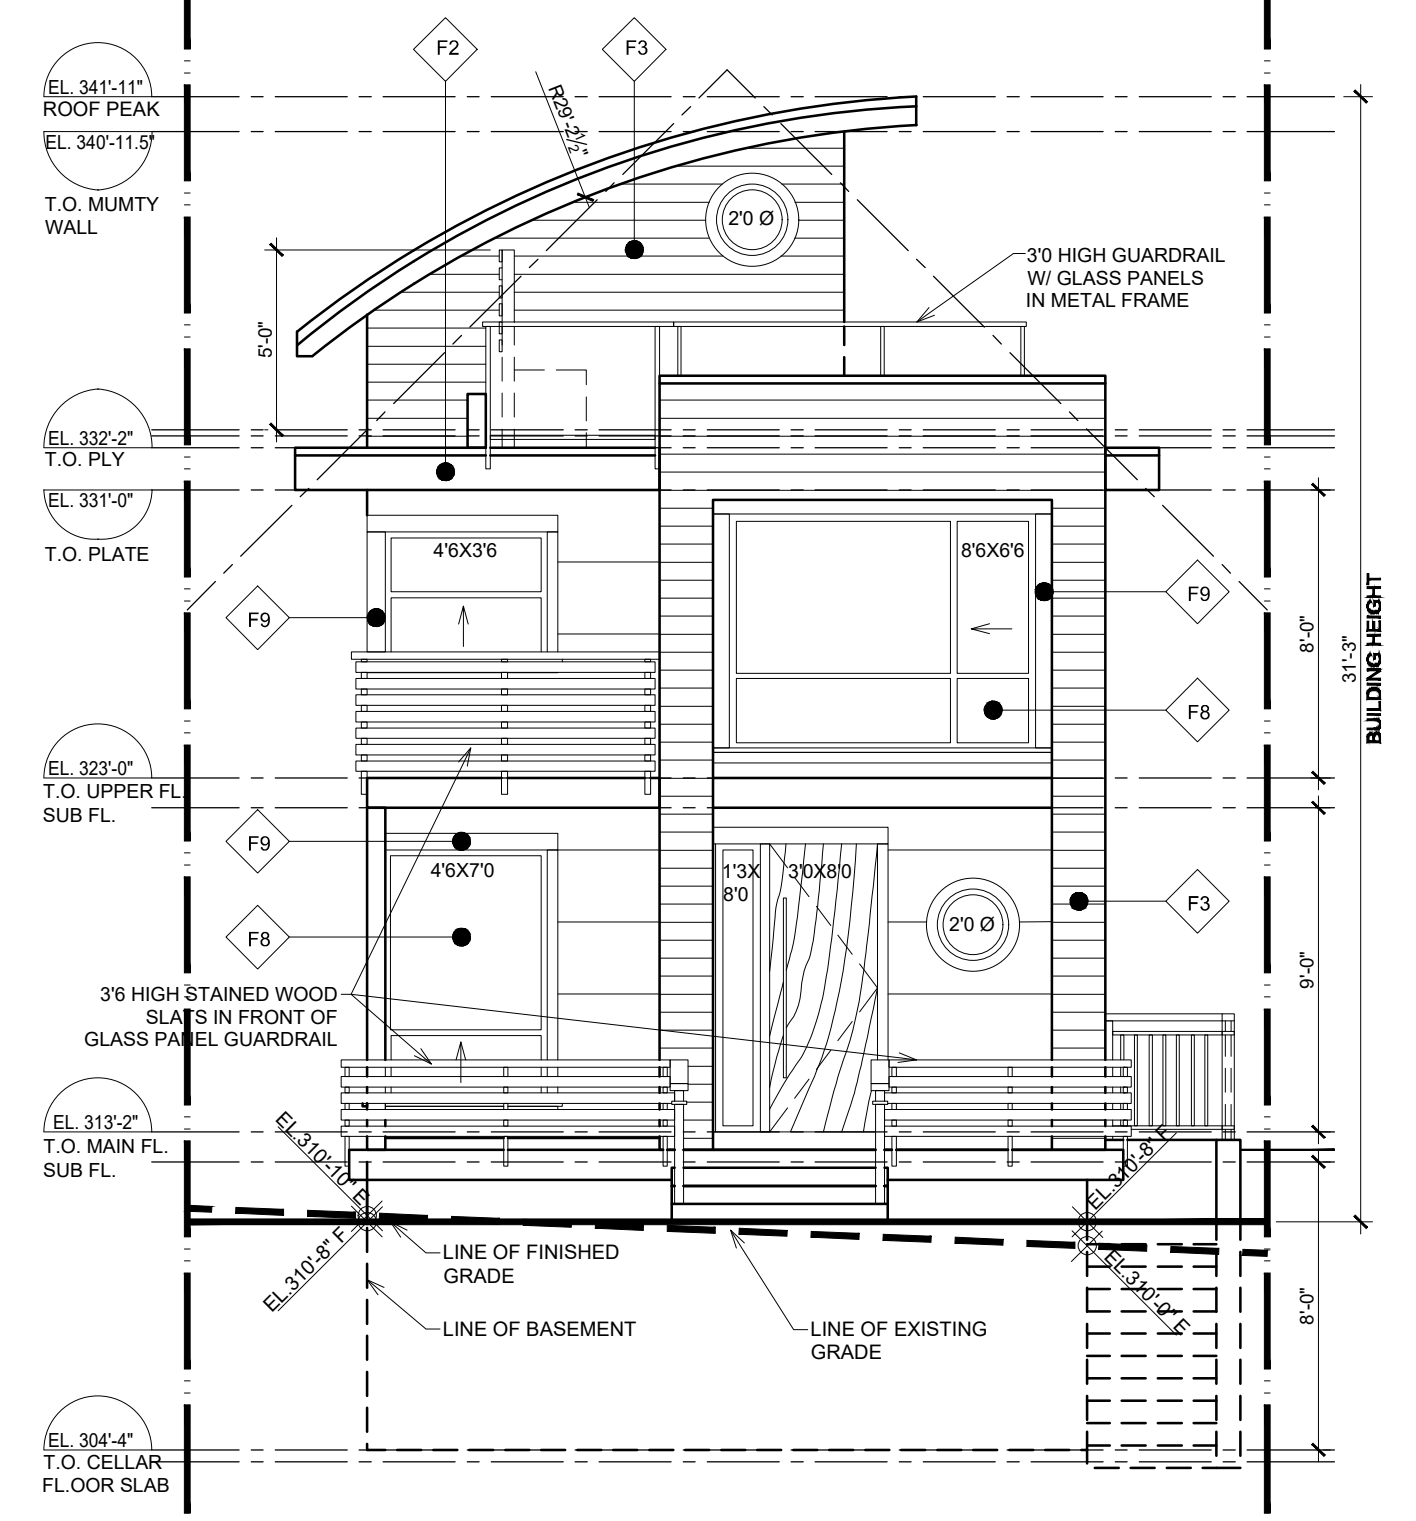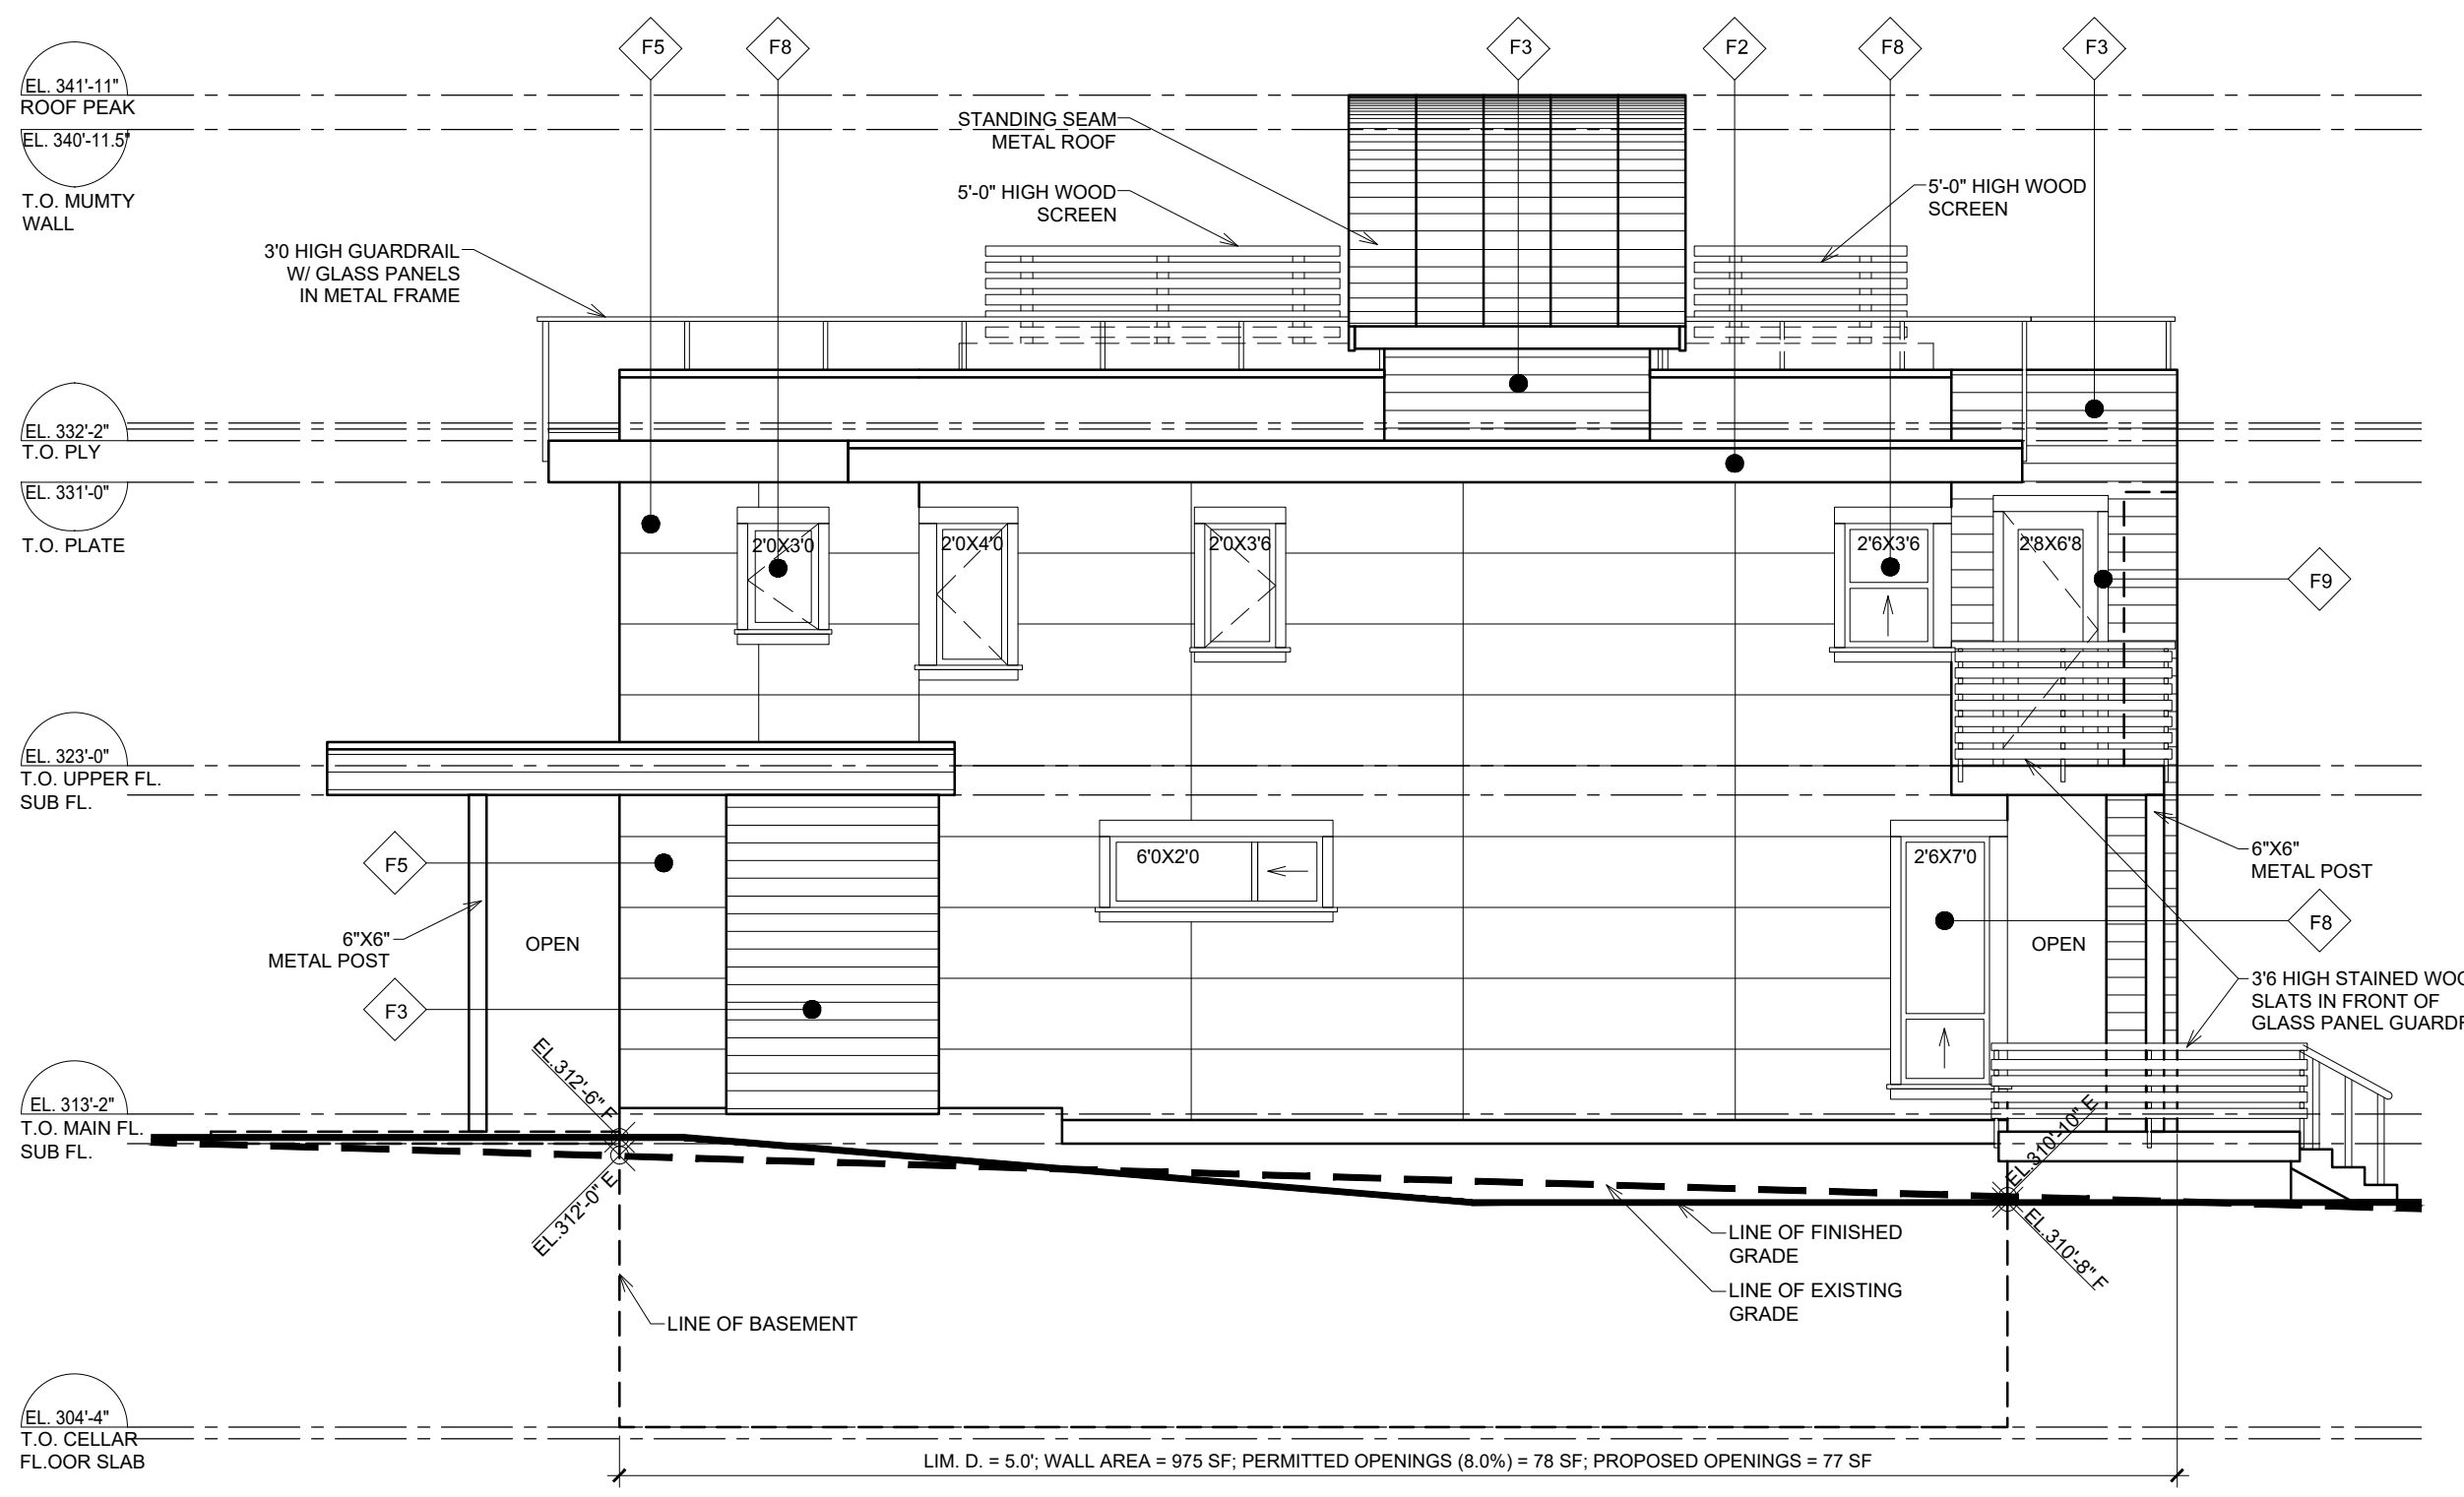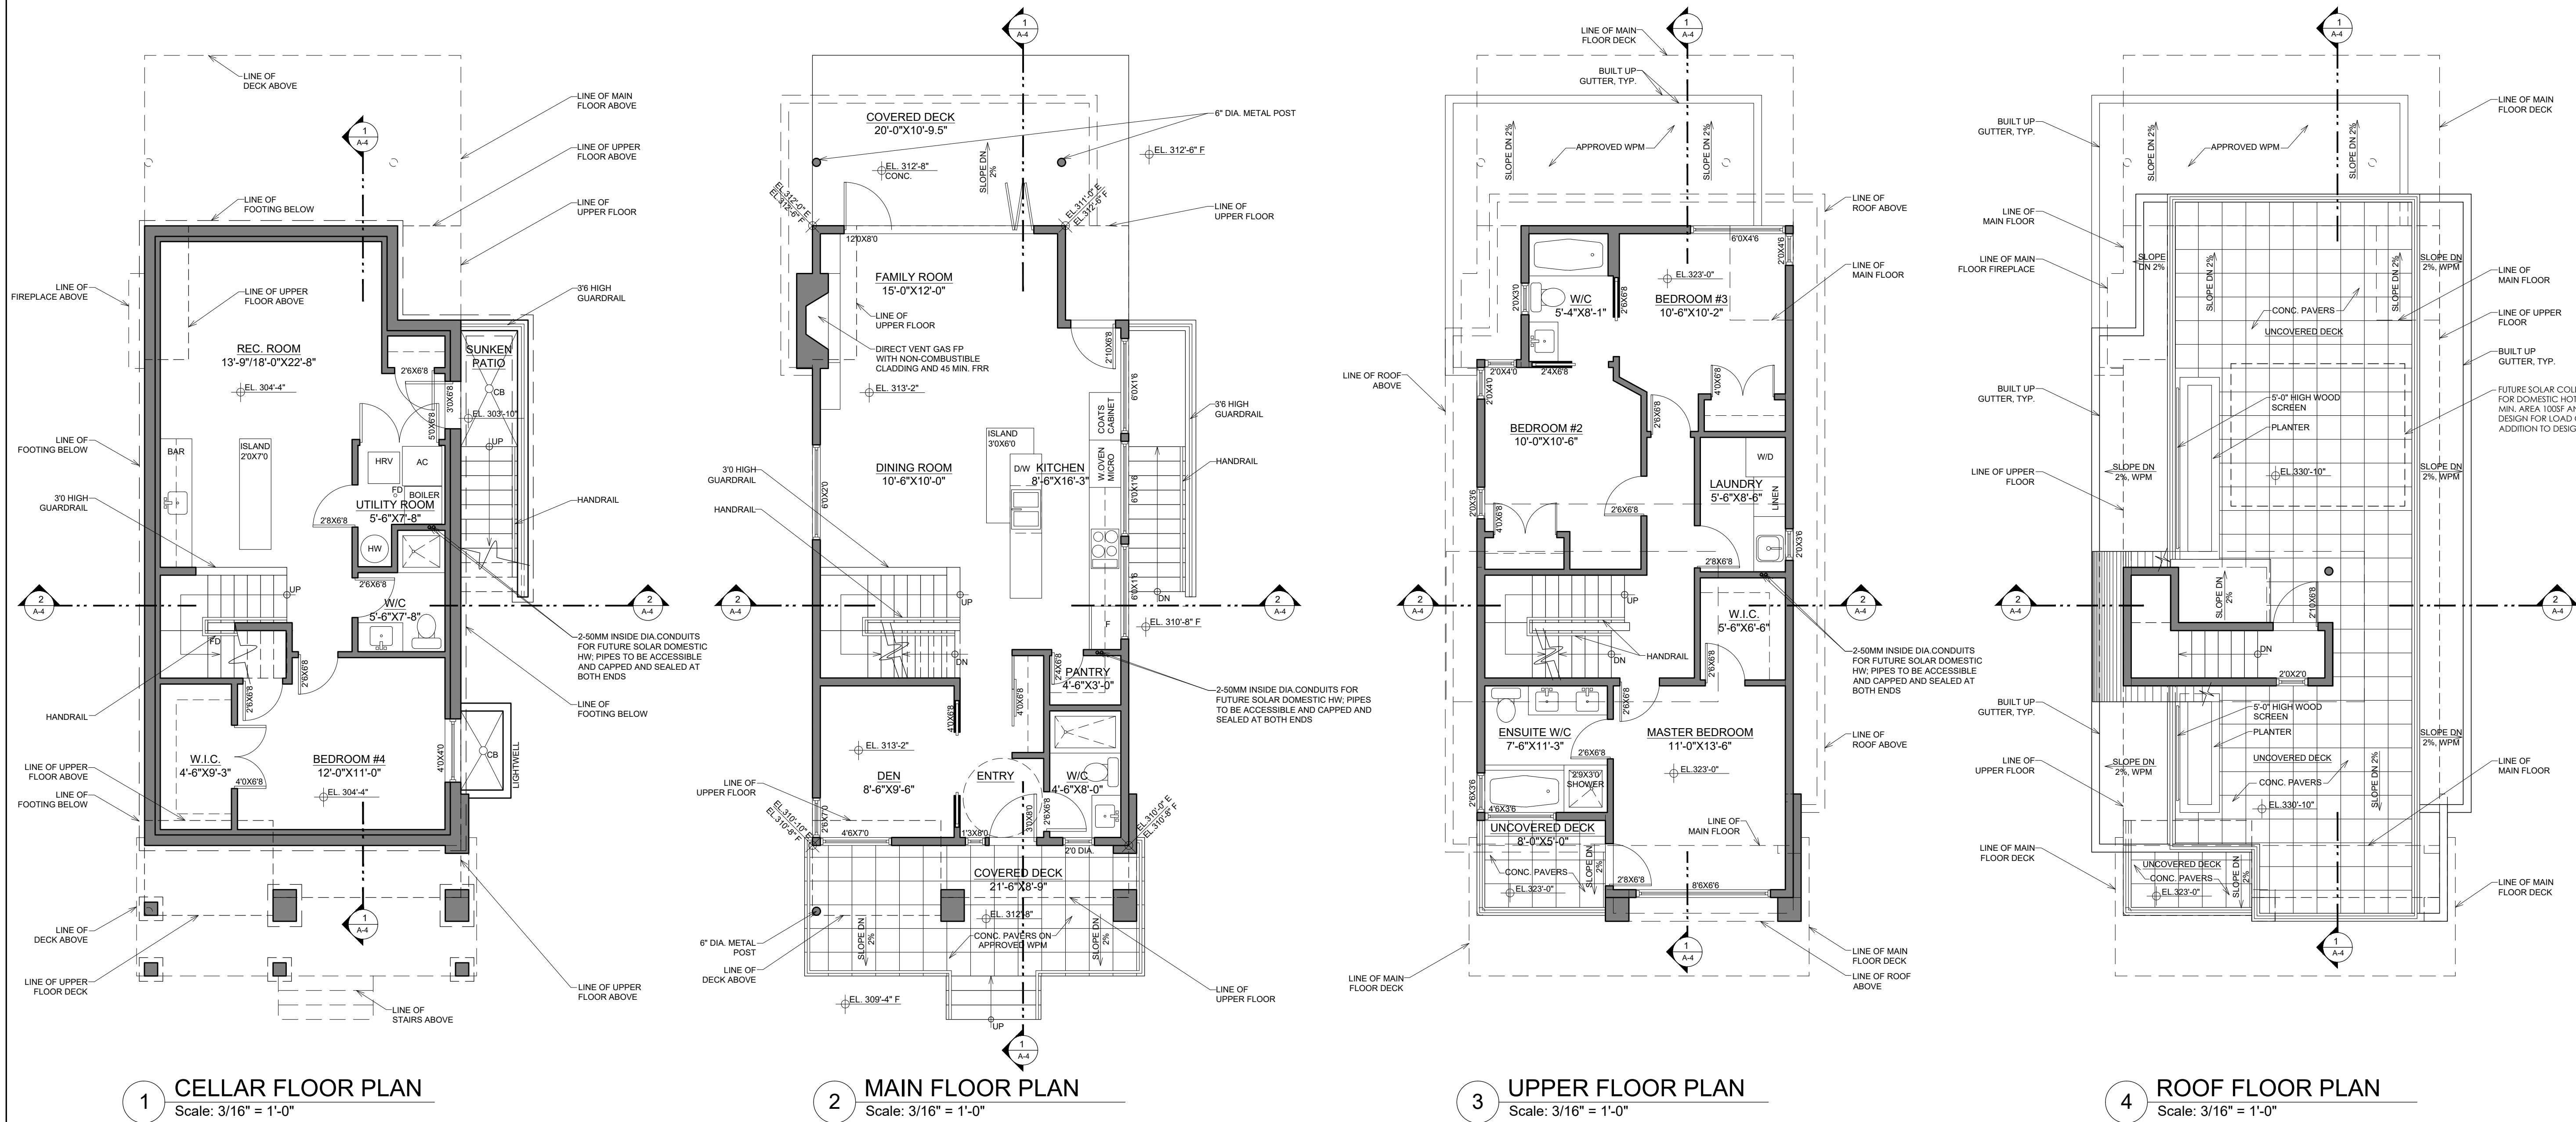

5 WEST ELEVATION  
Scale: 3/16" = 1'-0"

6 SOUTH ELEVATION  
Scale: 3/16" = 1'-0"

**RIDGEWAY  
SUBDIVISION**

**ADDRESS:**


**905 RIDGEWAY AVE,  
NORTH VANCOUVER**

**LEGAL DESCRIPTION:**


**LOT 13  
BLOCK 96  
DL 550  
PLAN 1197**

**P.I.D. 004-897-288**


No.	Date	Revision
1	06/23/20	ISSUED FOR PRESENTATION

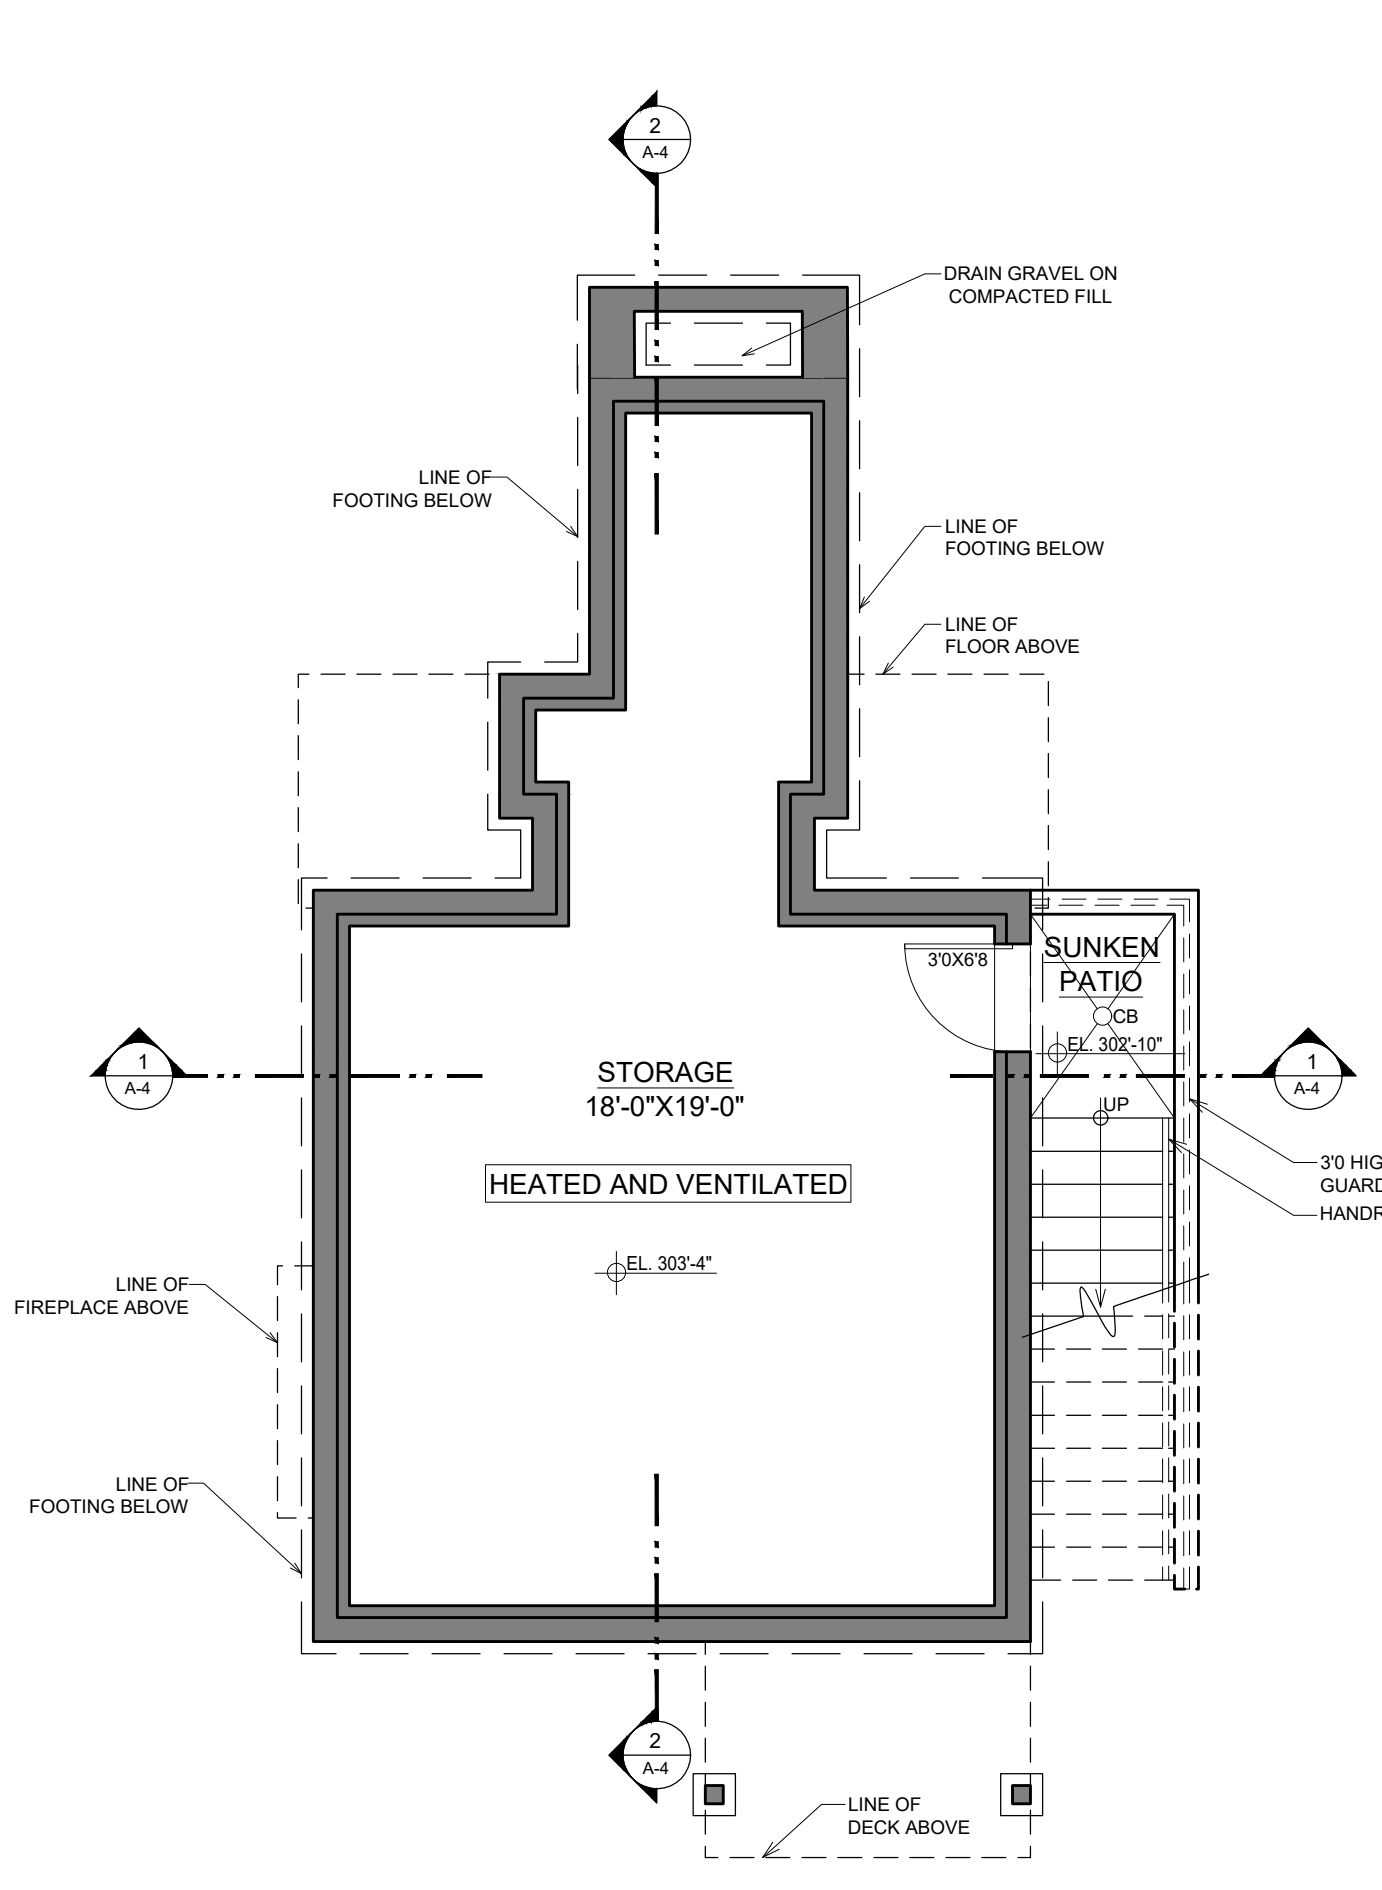


**1 CELLAR FLOOR PLAN**  
Scale: 3/16" = 1'-0"

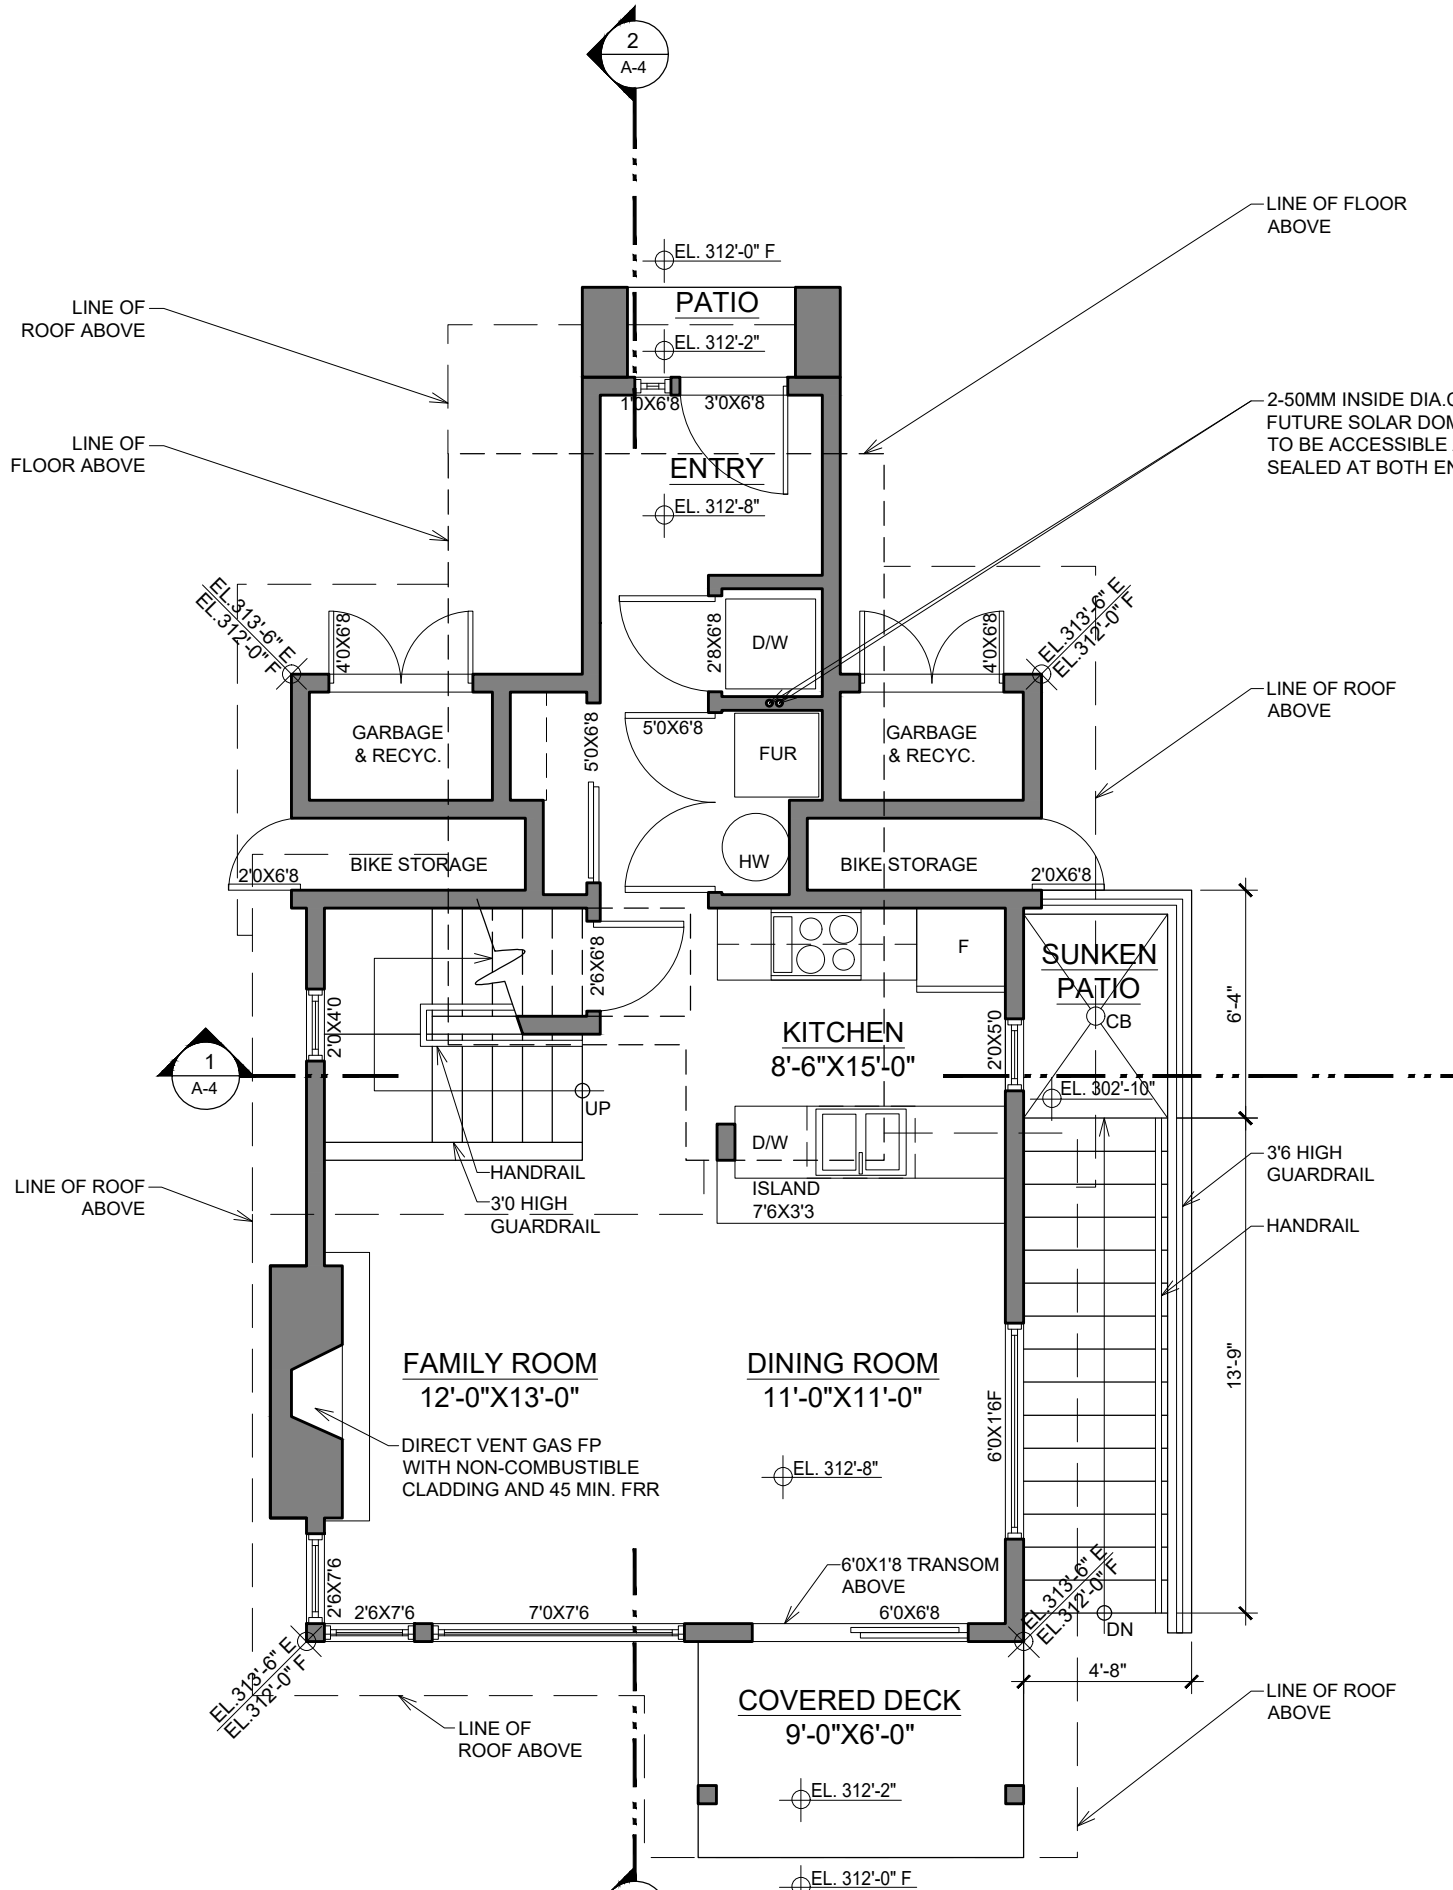


**2 MAIN FLOOR PLAN**  
Scale: 3/16" = 1'-0"

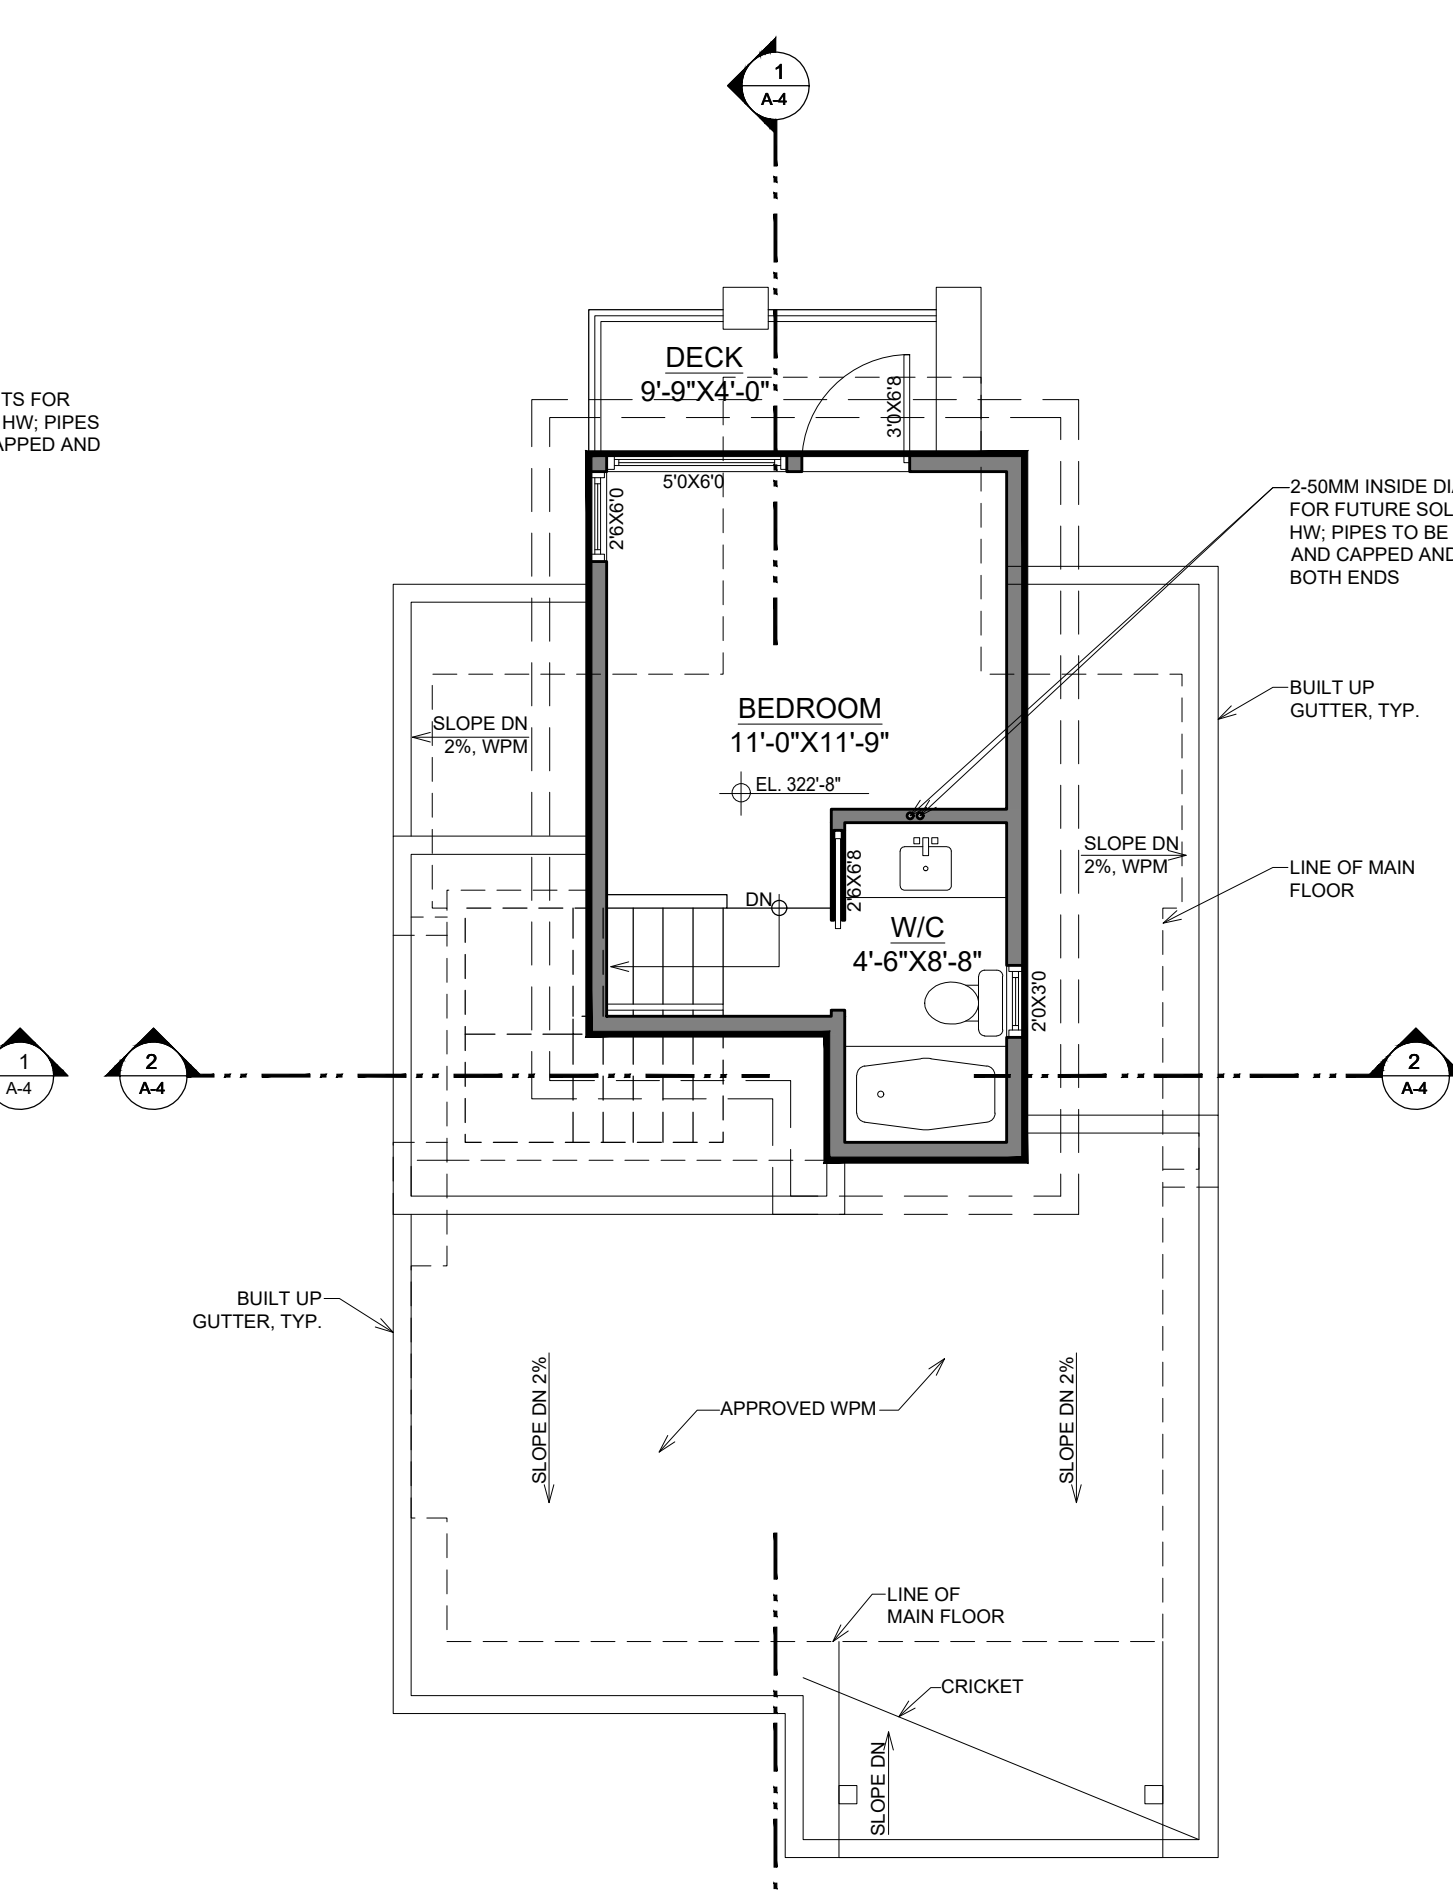


**3 UPPER FLOOR PLAN**  
Scale: 3/16" = 1'-0"

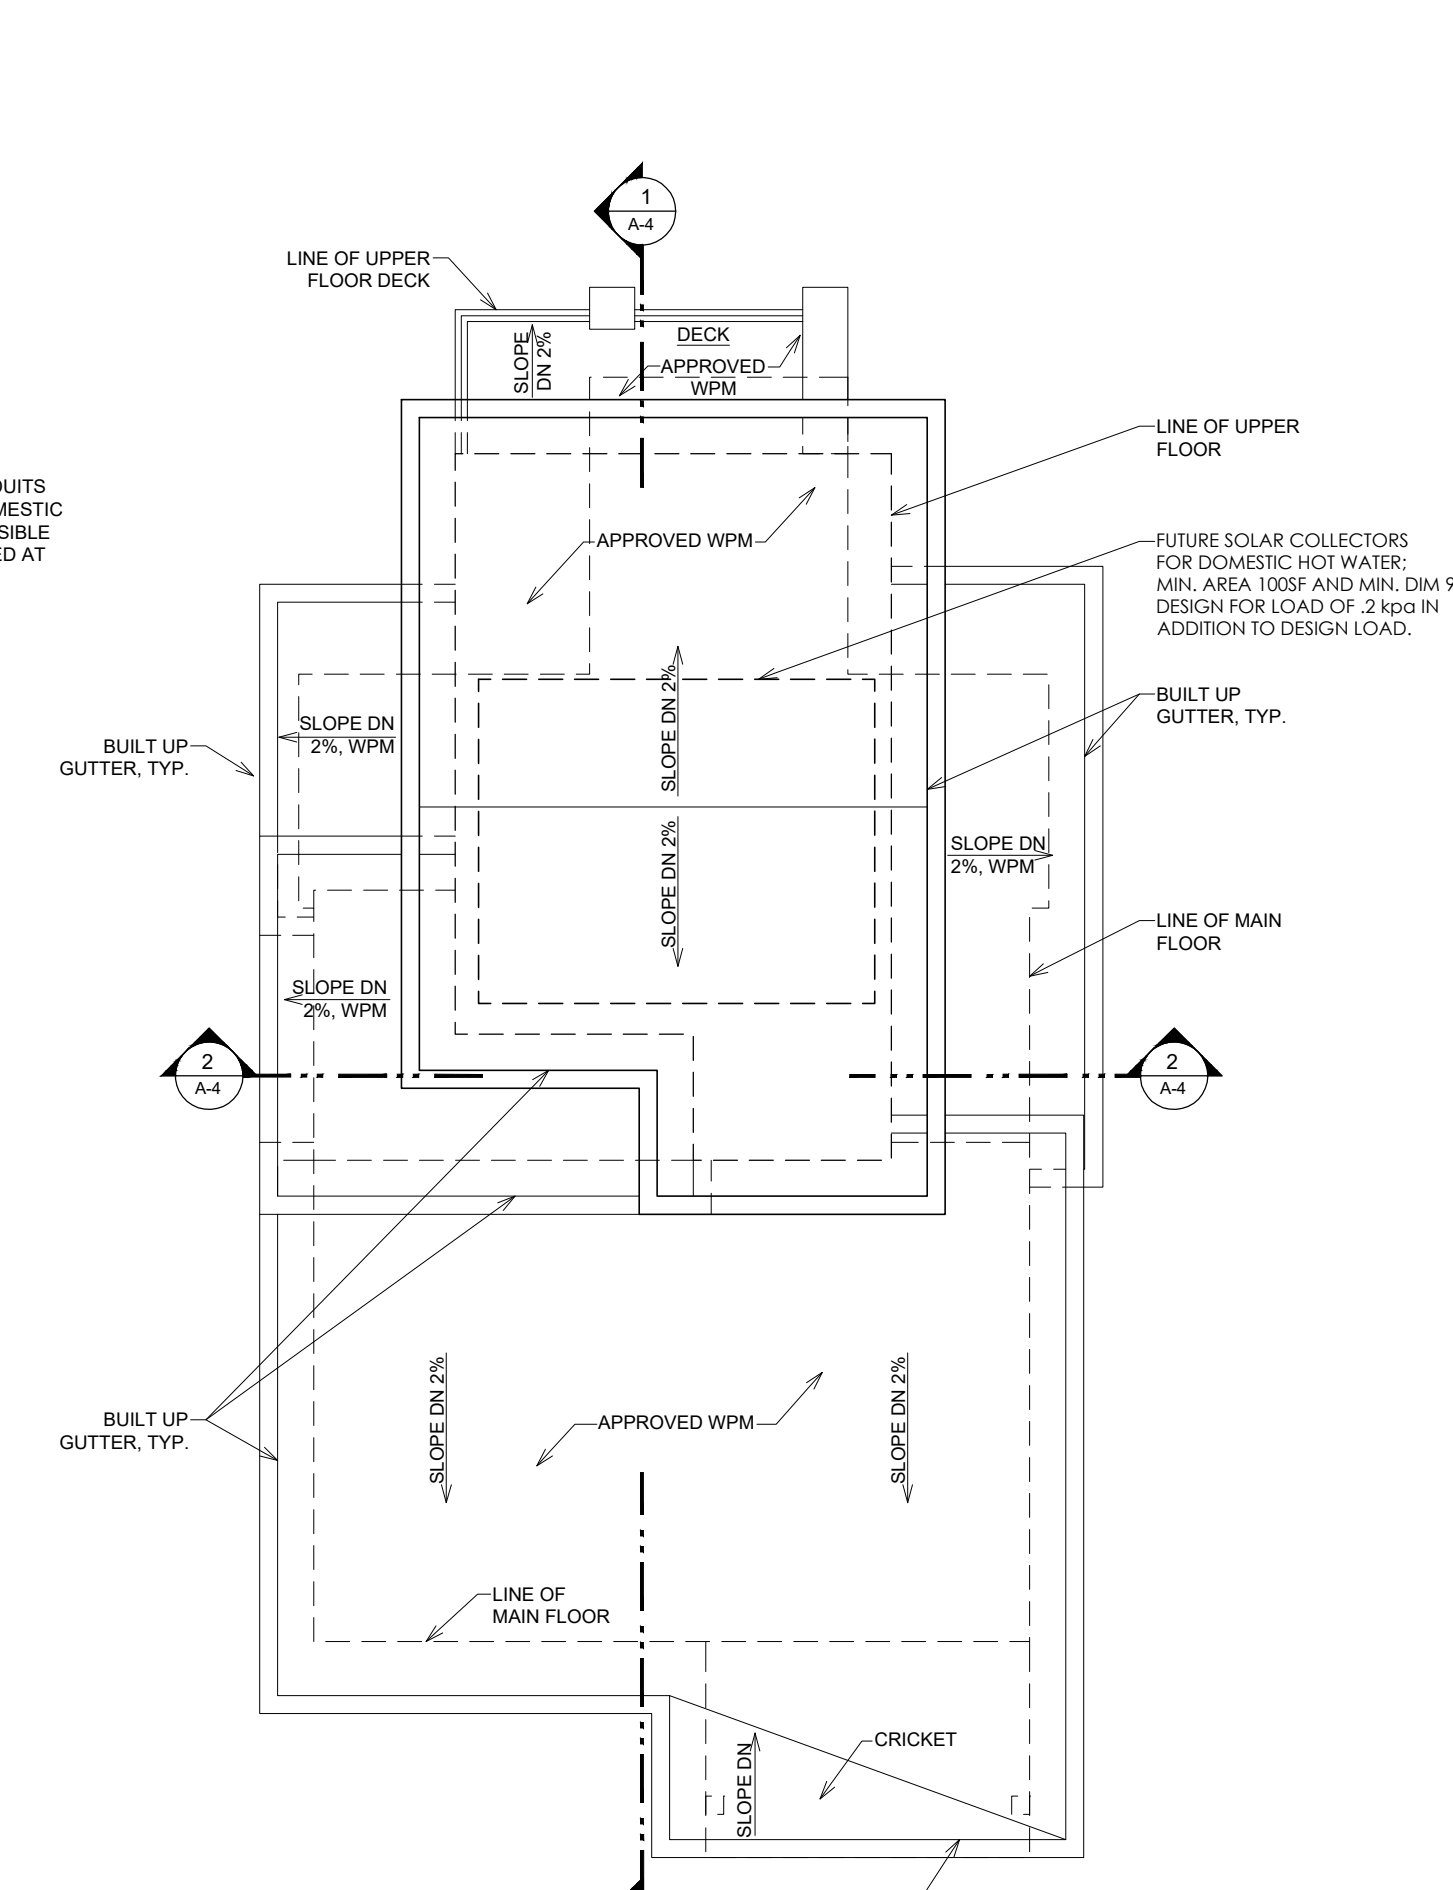


**4 ROOF FLOOR PLAN**  
Scale: 3/16" = 1'-0"

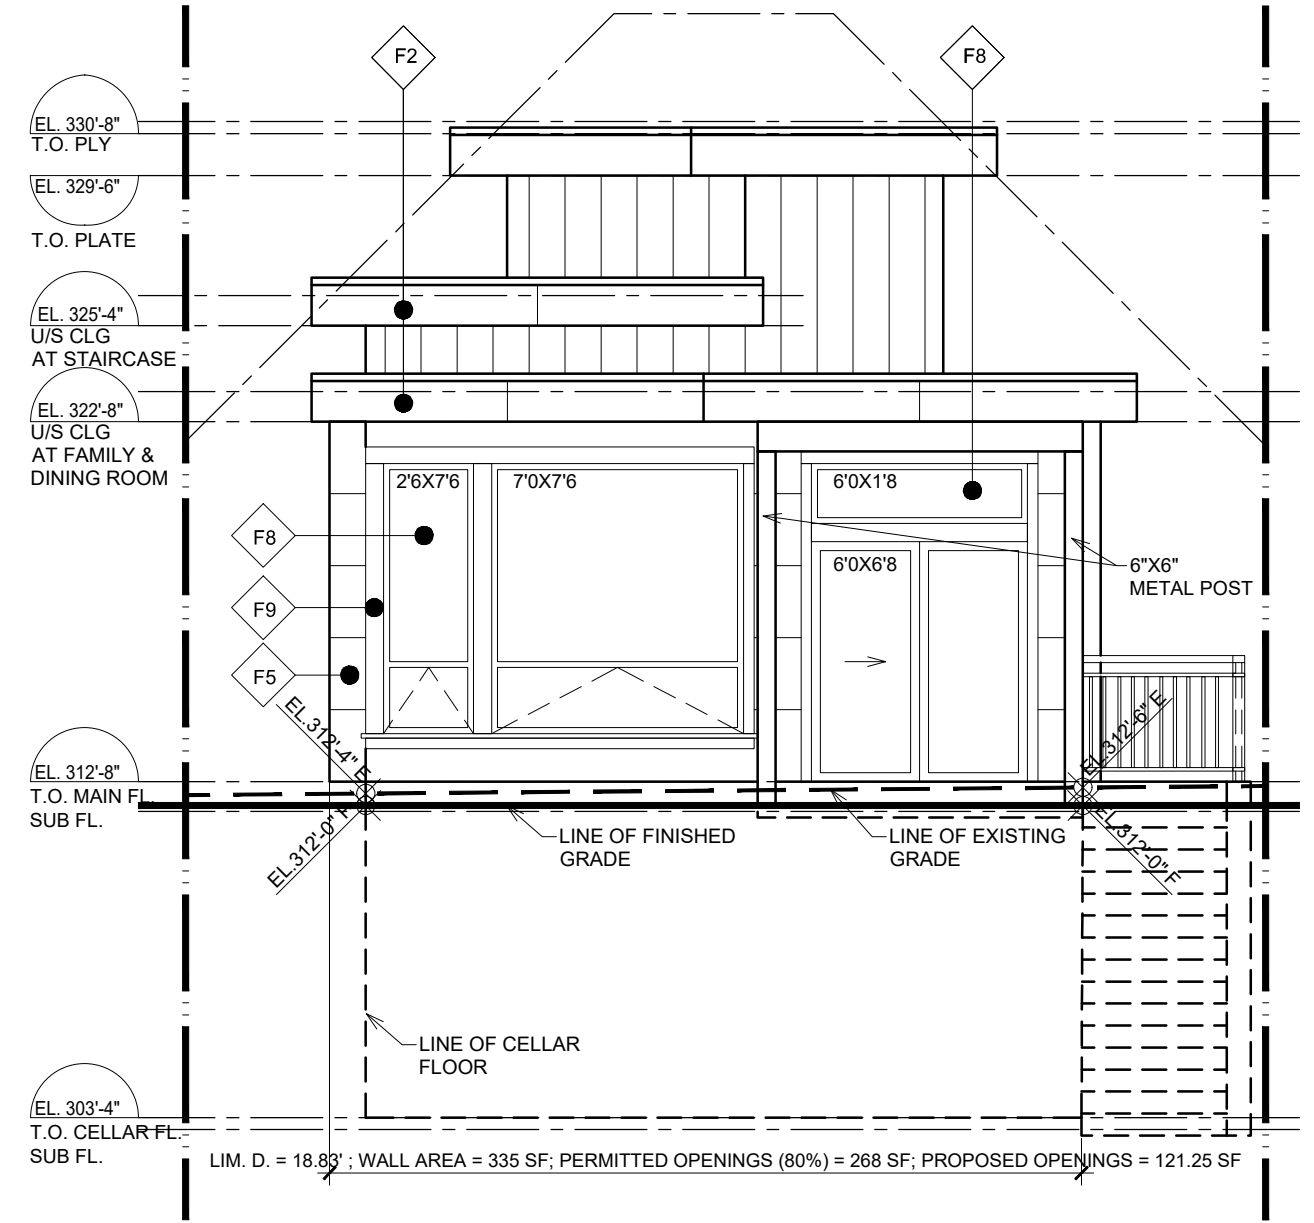

**5 SOUTH ELEVATION**  
Scale: 3/16" = 1'-0"

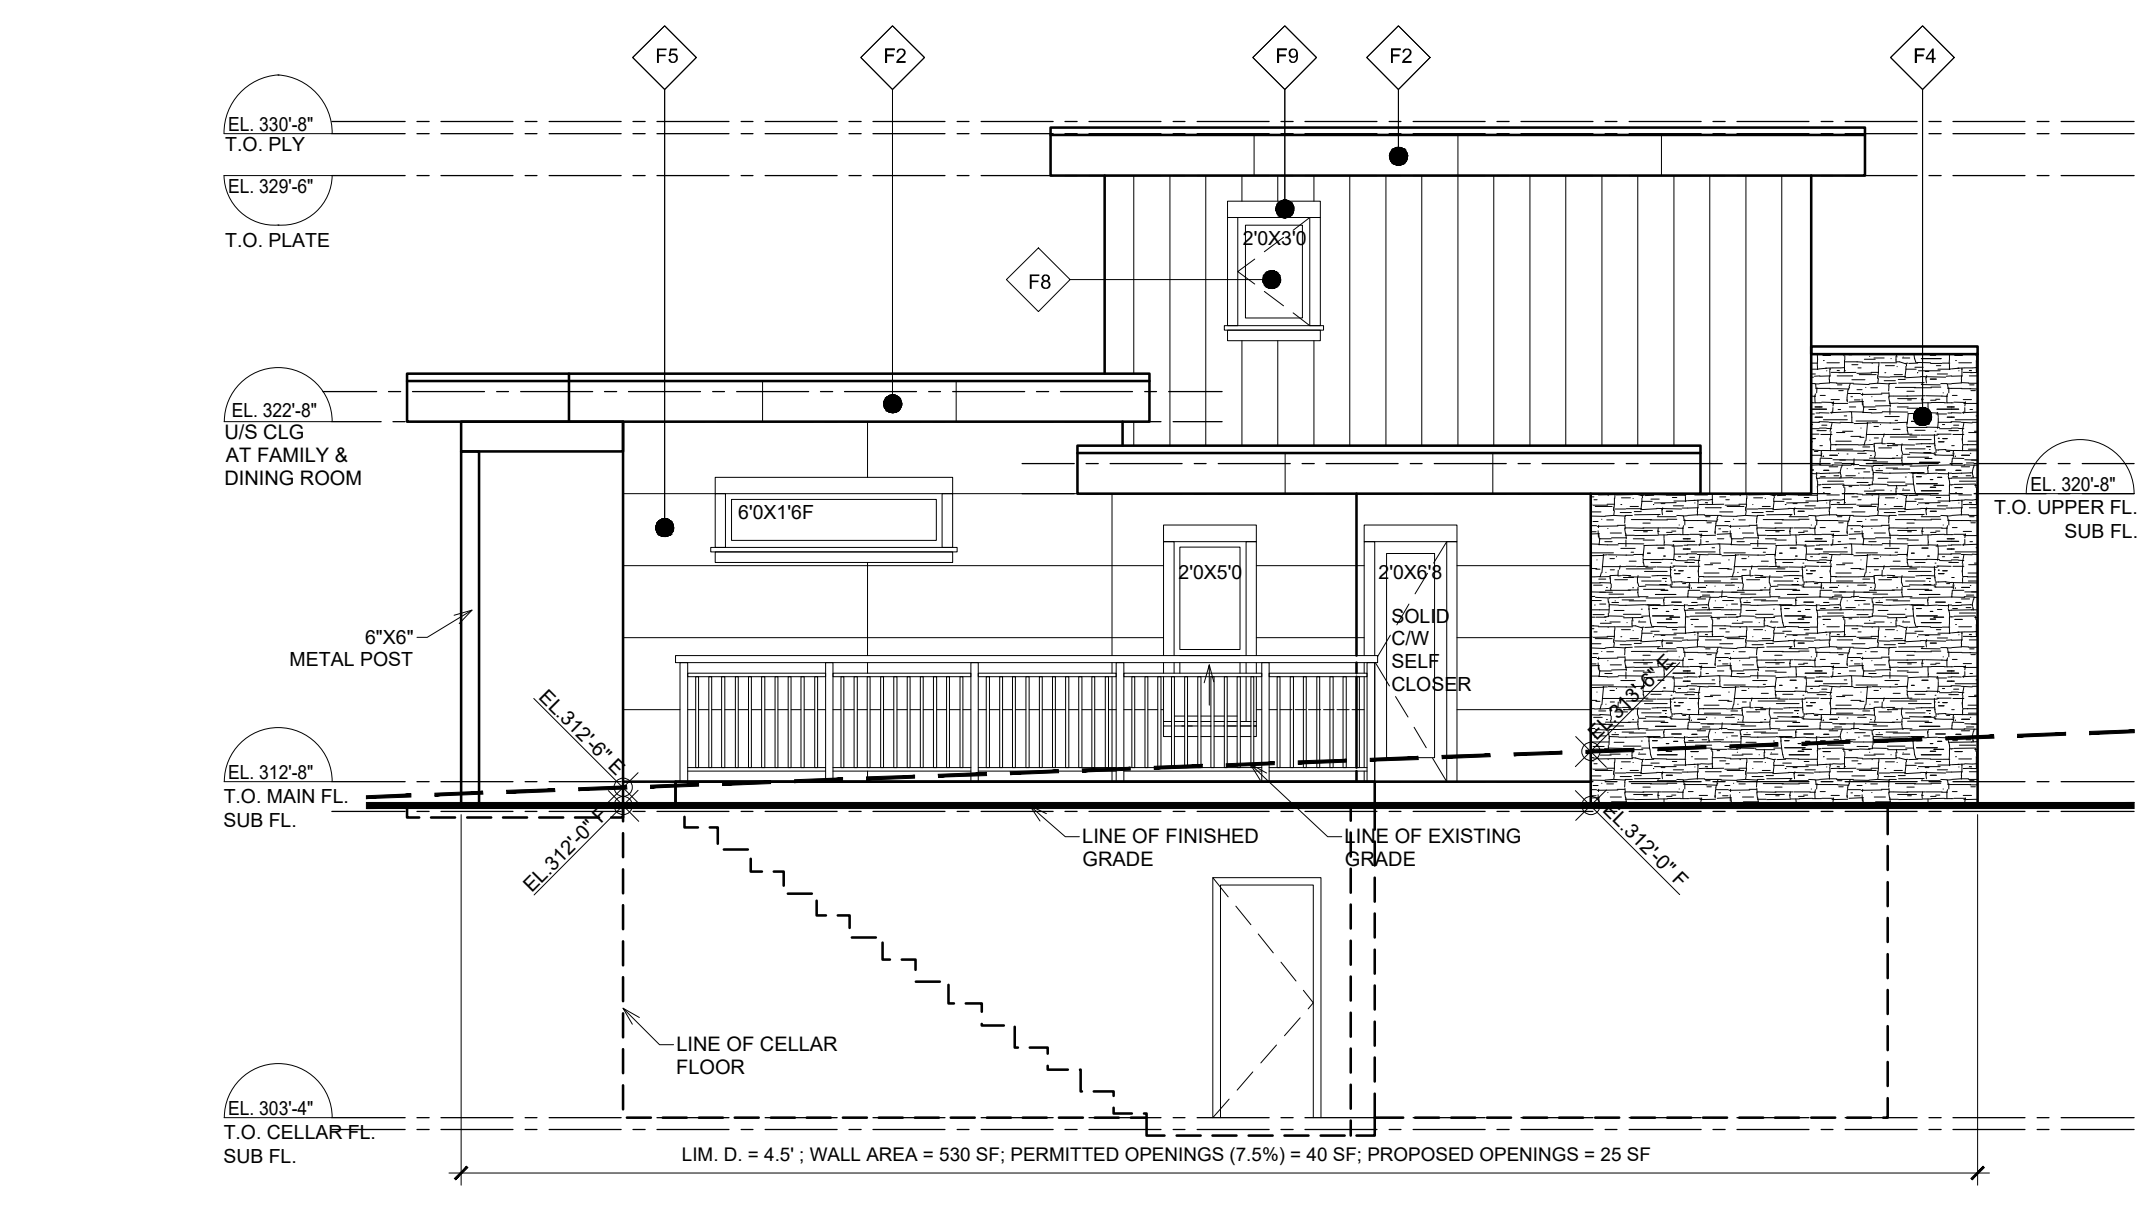

**6 EAST ELEVATION**  
Scale: 3/16" = 1'-0"

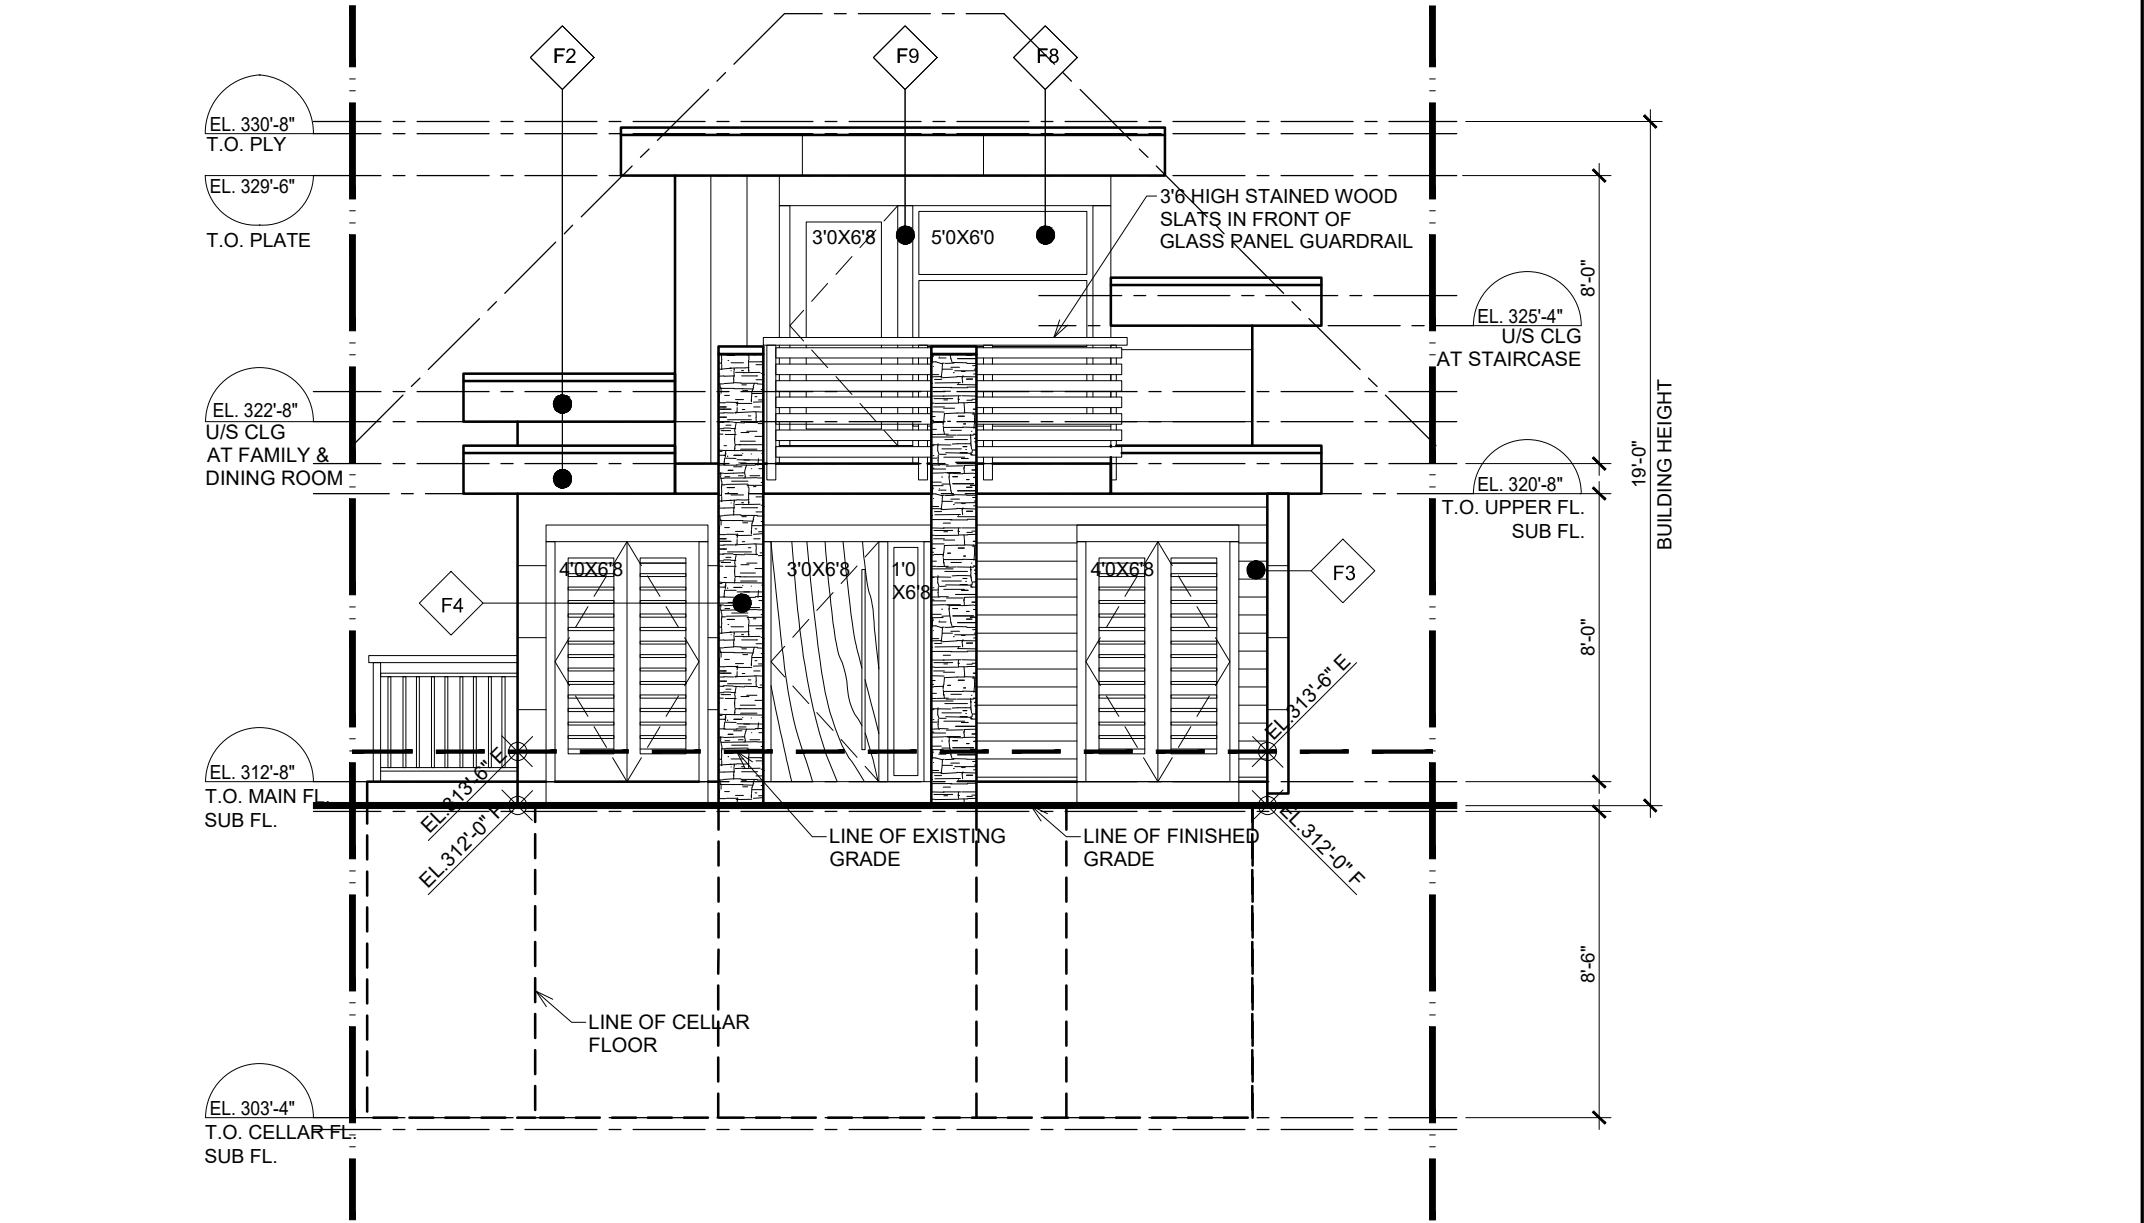

**7 NORTH ELEVATION**  
Scale: 3/16" = 1'-0"



All ideas, designs and plans indicated or represented by this art are owned by and remain the property of the designer. No part shall be used or disclosed to anyone without permission of the designer.

Title  
**LOT 2 COACH HOUSE**

Date  
JUNE 23RD, 2020

Scale  
AS SHOWN

Drawing No.





**VIEW FROM E. 9TH STREET**



**VIEW FROM RIDGEWAY AVENUE**



**VIEW FROM LANE**



**VIEW FROM MIDDLE OF SITES LOOKING NORTH**

**ArchiType  
design**  
smann106@telus.net  
604.988.6063 ph/fax  
233 W. 28 TH STREET  
NORTH VANCOUVER, BC  
V7N 2H9  
satendra mann  
604.988.6063


**RIDGEWAY  
SUBDIVISION**

**ADDRESS:  
905 RIDGEWAY AVE,  
NORTH VANCOUVER**

**LEGAL DESCRIPTION:**

LOT	13
BLOCK	96
DL	550
PLAN	1197
P.I.D.	004-897-288

No.	Date	Revision
1	07/16/18	ISSUED FOR PRELIM APPL
2	11/19/18	ISSUED FOR DP
△	07/11/19	REVISED FOR CONSUL.
△	10/04/19	REVISED FOR CONSUL.

 

All ideas, designs and plans indicated or represented by this art are owned by and remain the property of the designer. No part shall be used or disclosed to anyone without permission of the designer.

Title  
**COLOURED  
ELEVATIONS**  
Date  
OCTOBER 4TH, 2019  
Scale  
AS SHOWN  
Drawing No.

**A0.2R**





**LOT 1: VIEW LOOKING EAST**



**LOT 2: VIEW LOOKING EAST**



**LOT 2: VIEW LOOKING WEST**



**E.9TH STREET ELEVATION**



**VIEW FROM MIDDLE OF SITES LOOKING SOUTH**

**ADDRESS:**


**905 RIDGEWAY AVE,  
NORTH VANCOUVER**

**LEGAL DESCRIPTION:**

**LOT 13**  
**BLOCK 96**  
**DL 550**  
**PLAN 1197**

**P.I.D. 004-897-288**

No.	Date	Revision
1	07/16/18	ISSUED FOR PRELIM APPL
2	11/19/18	ISSUED FOR DP
△	07/11/19	REVISED FOR CONSUL.
△	10/04/19	REVISED FOR CONSUL.

 

All ideas, designs and plans indicated or represented by this art are owned by and remain the property of the designer. No part shall be used or disclosed to anyone without permission of the designer.

Title  
**COLOURED  
ELEVATIONS**

Date  
OCTOBER 4TH, 2019

Scale  
AS SHOWN

Drawing No.

**A0.3R**



**RIDGEWAY  
SUBDIVISION**

**ADDRESS:**


**905 RIDGEWAY AVE,  
NORTH VANCOUVER**

**LEGAL DESCRIPTION:**


**LOT 13  
BLOCK 96  
DL 550  
PLAN 1197**

**P.I.D. 004-897-288**


No.	Date	Revision
1	07/16/18	ISSUED FOR PRELIM APPL
2	11/19/18	ISSUED FOR DP

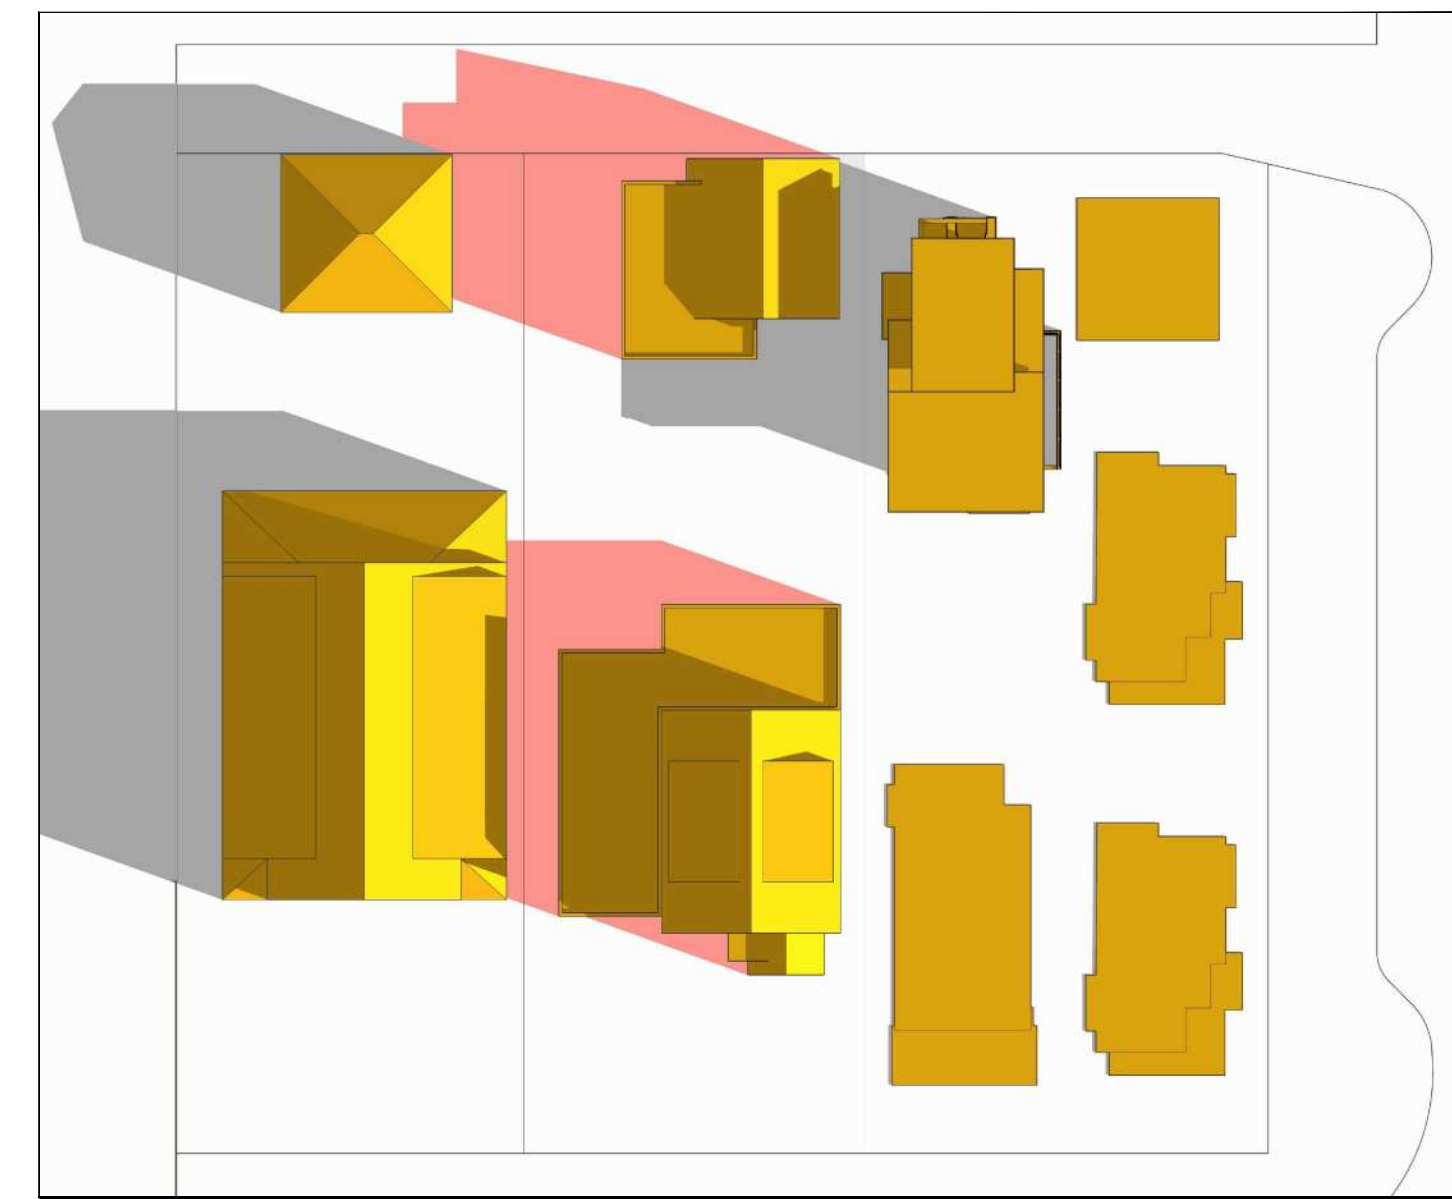

**8:00 AM, MARCH 20**

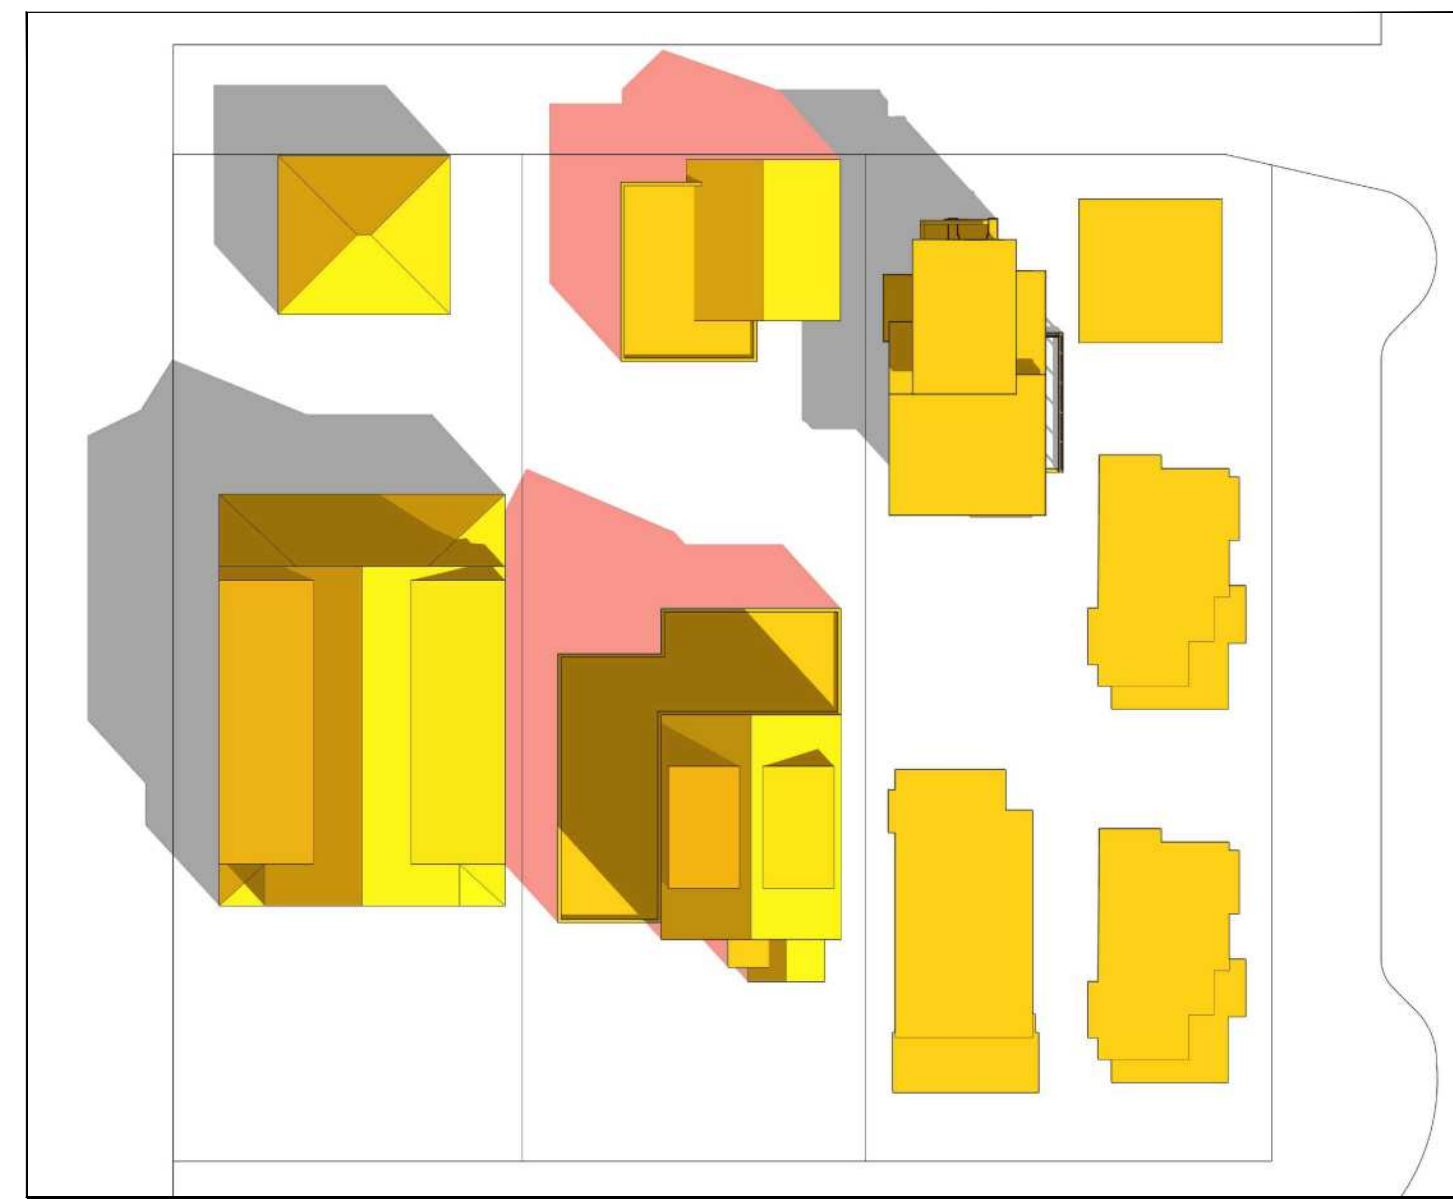


**10:00 AM, MARCH 20**

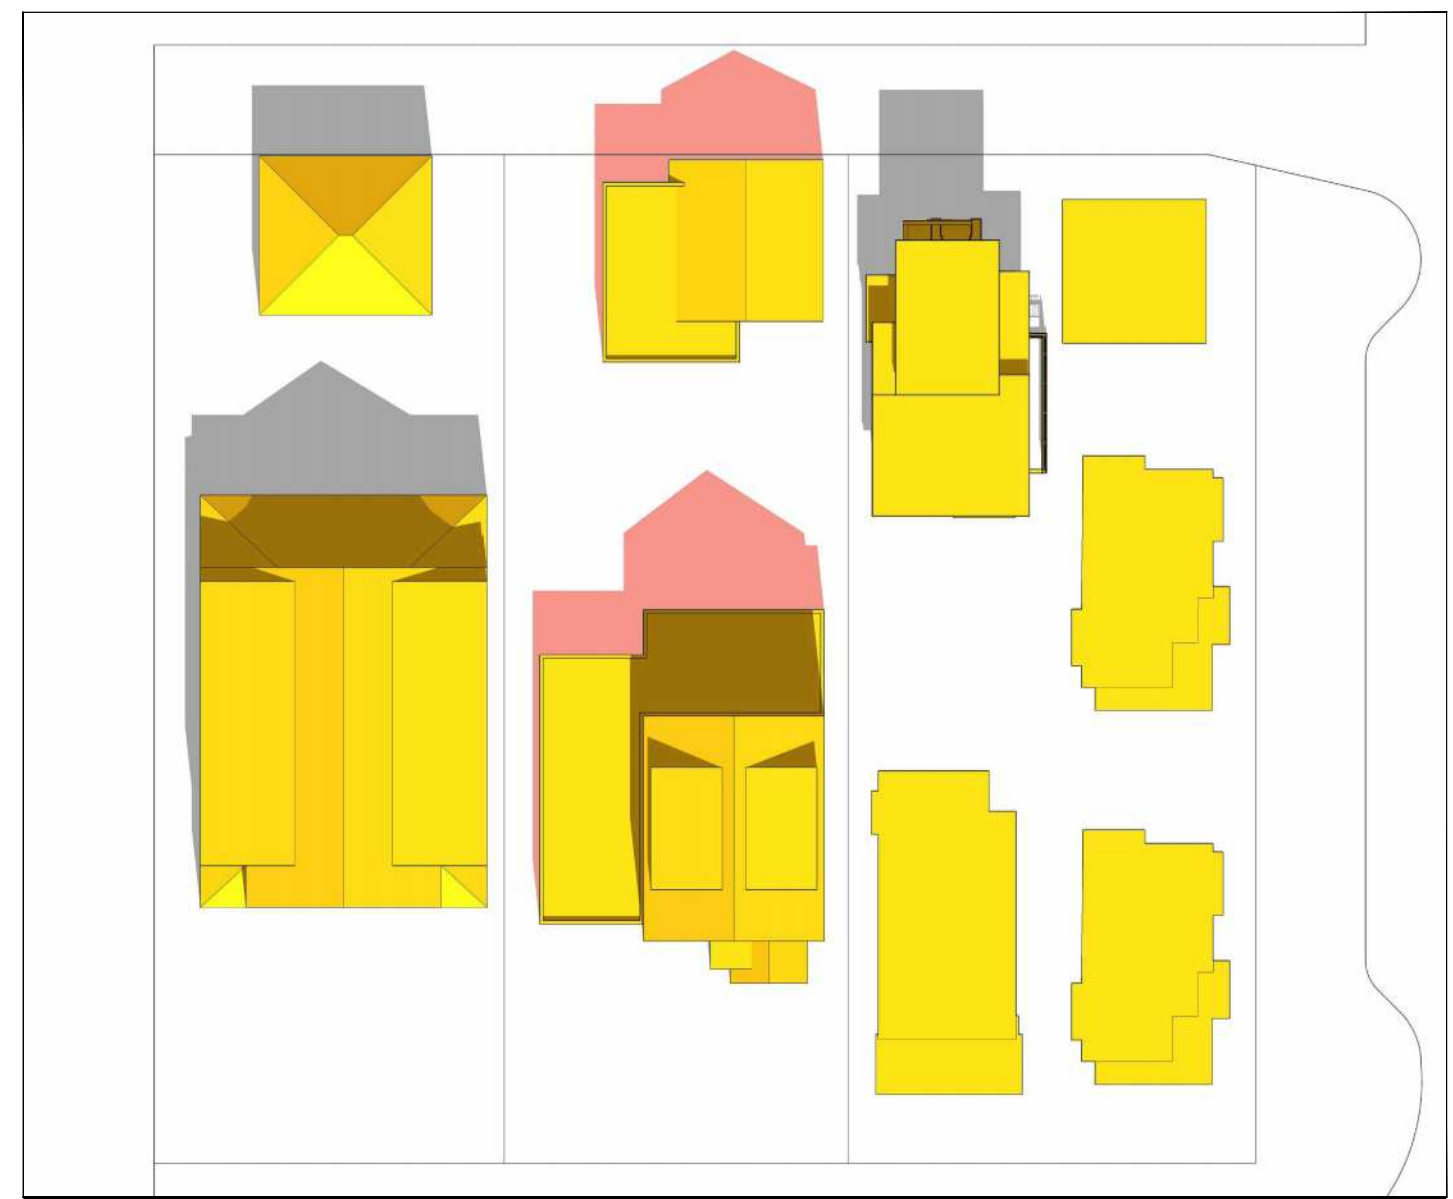


**12:00 PM, MARCH 20**



**4:00 PM, MARCH 20**

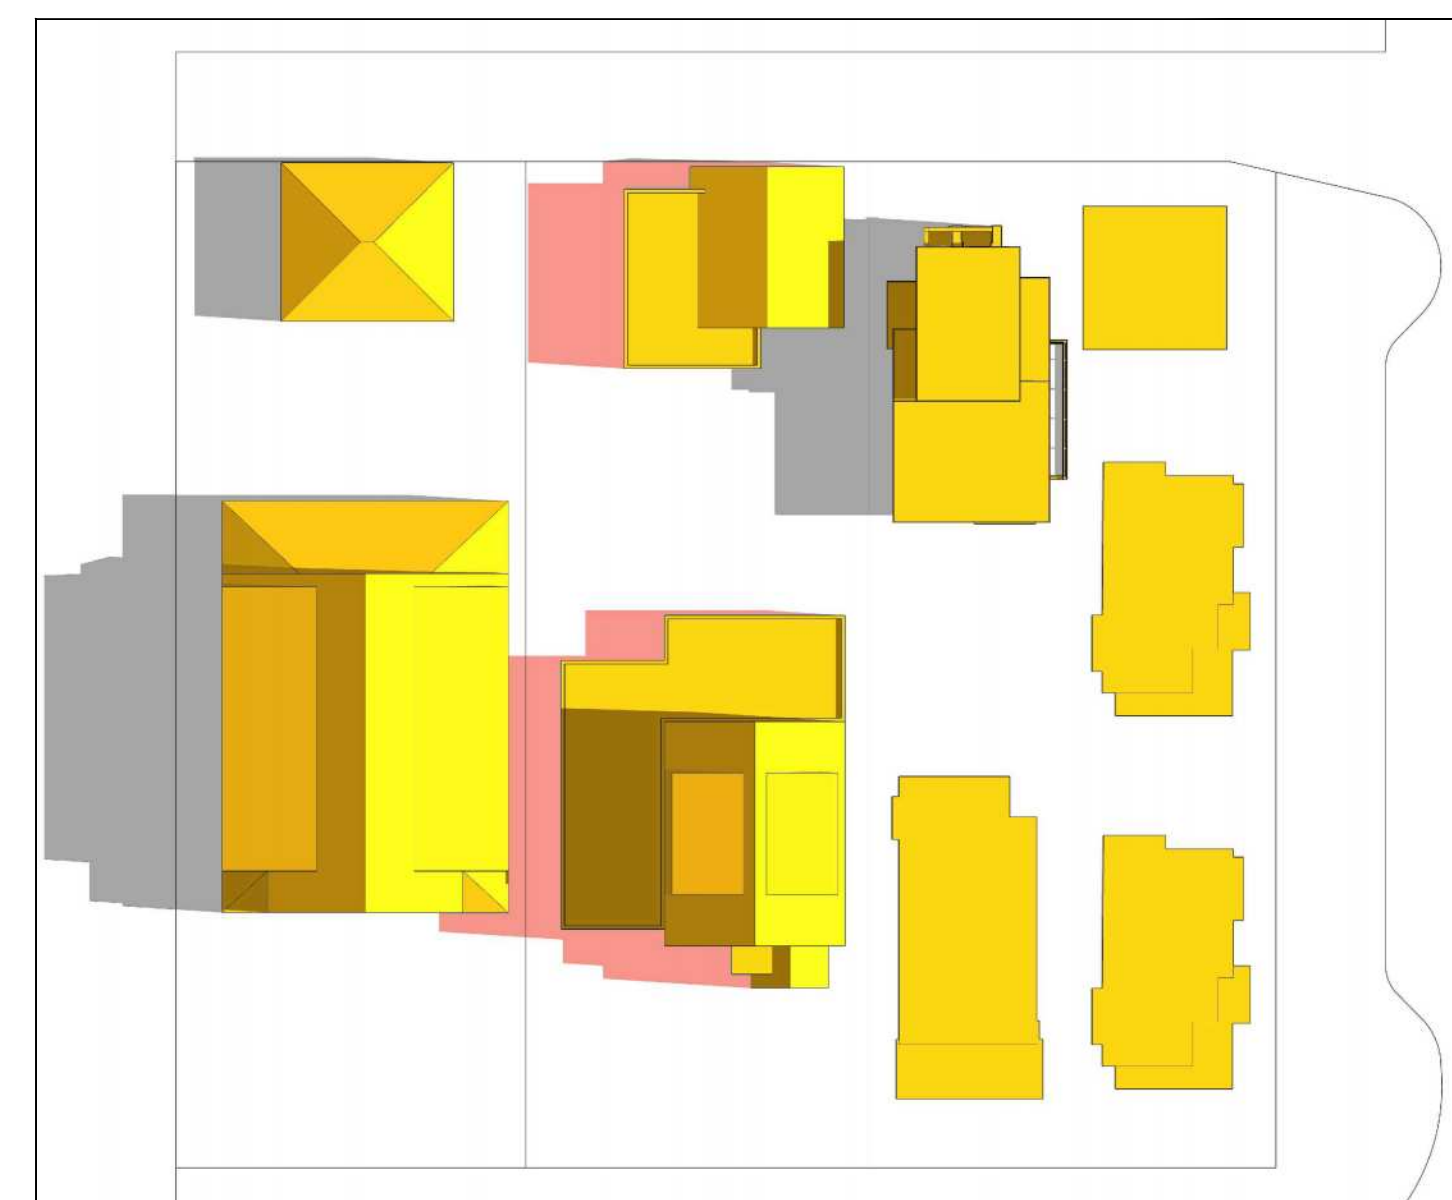


**8:00 AM, JUNE 21**

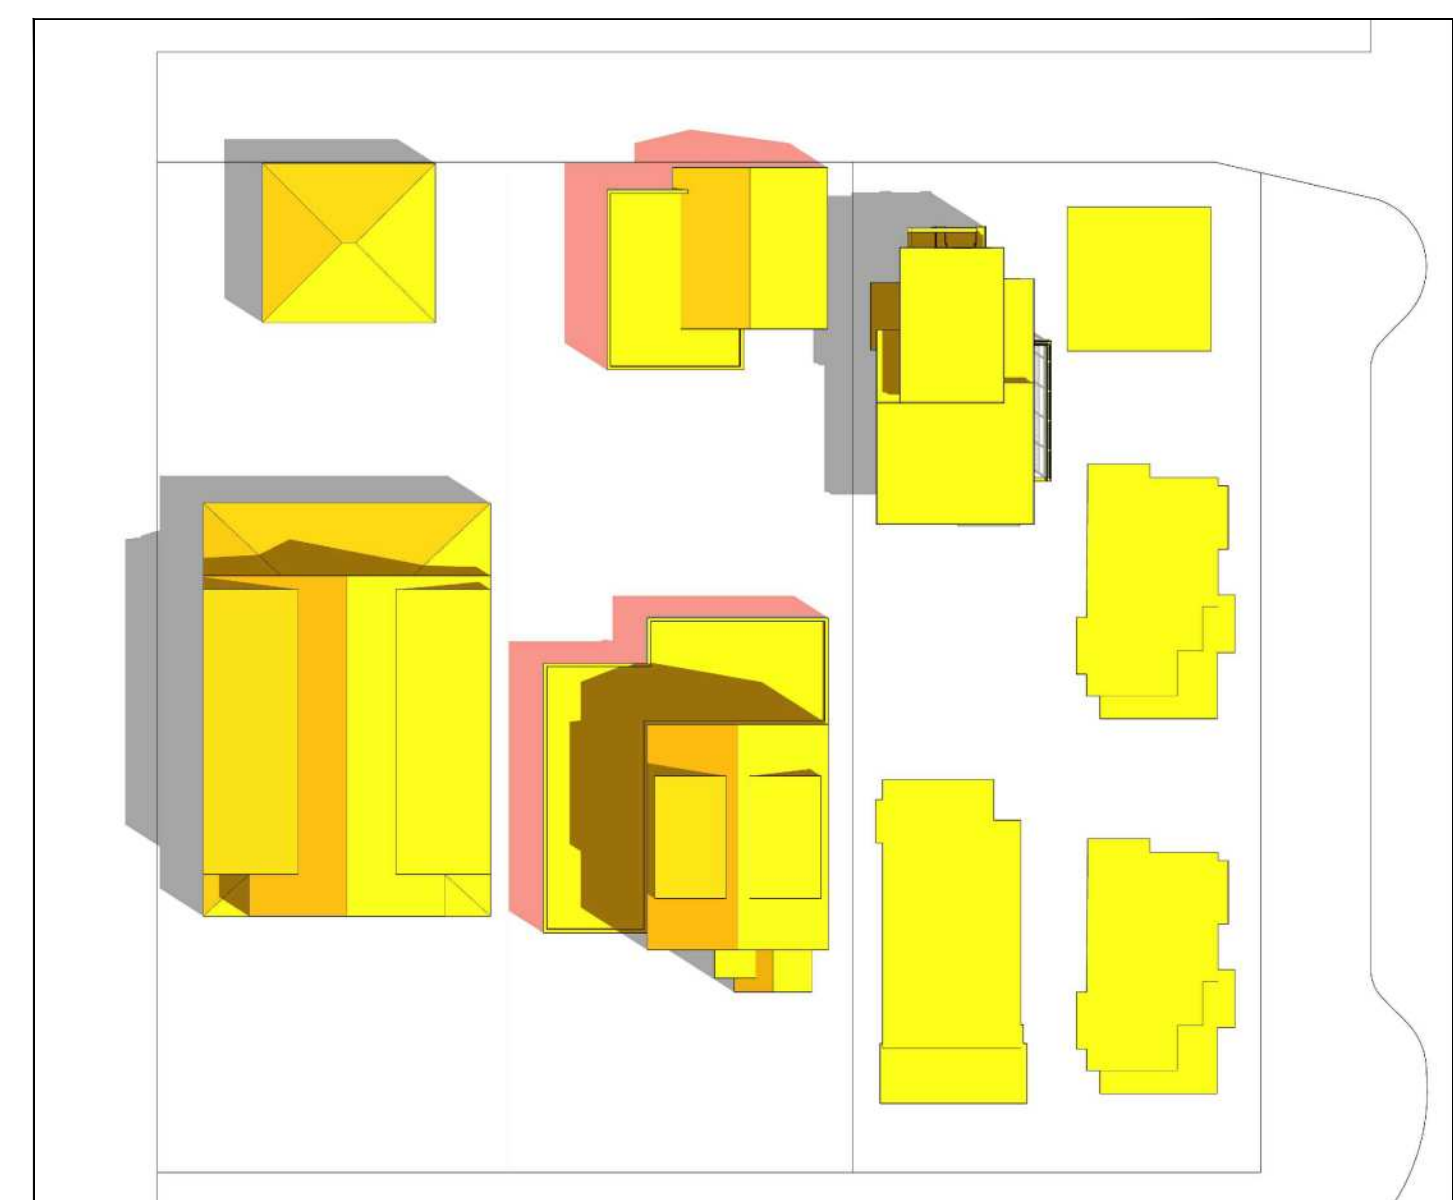

**10:00 AM, JUNE 21**



**12:00 PM, JUNE 21**

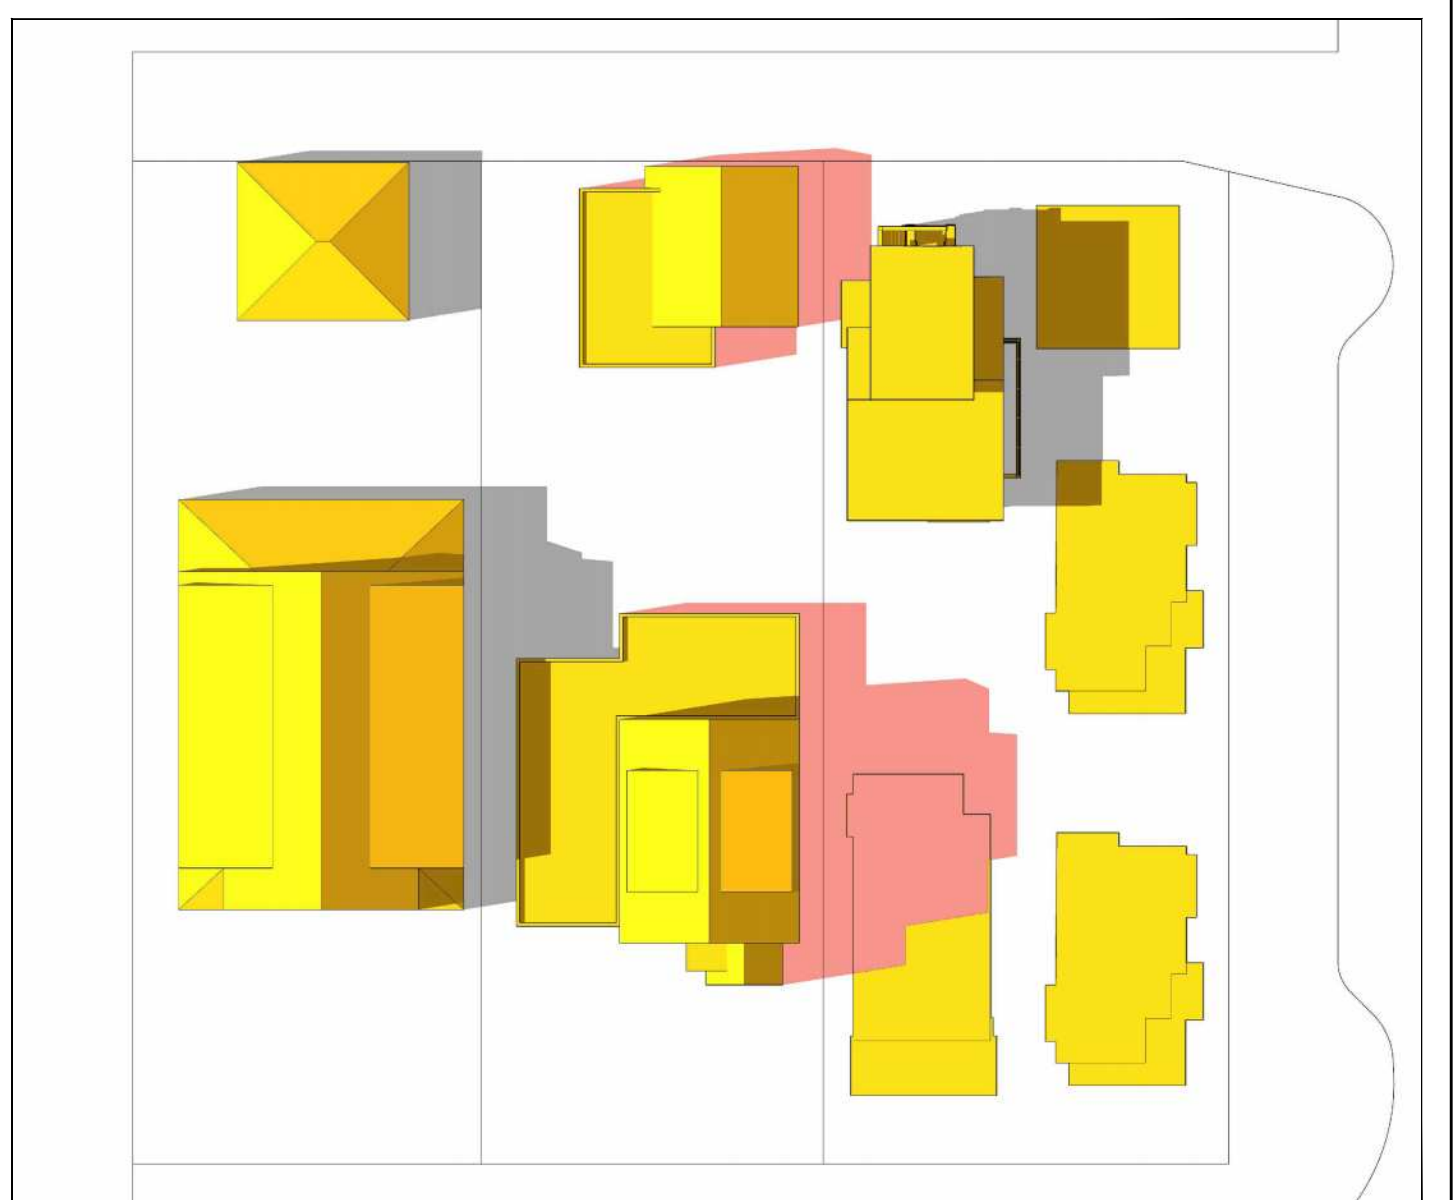


**4:00 PM, JUNE 21**




**8:00 AM, DECEMBER 21  
(SUN IS BELOW HORIZON)**



**10:00 AM, DECEMBER 21**

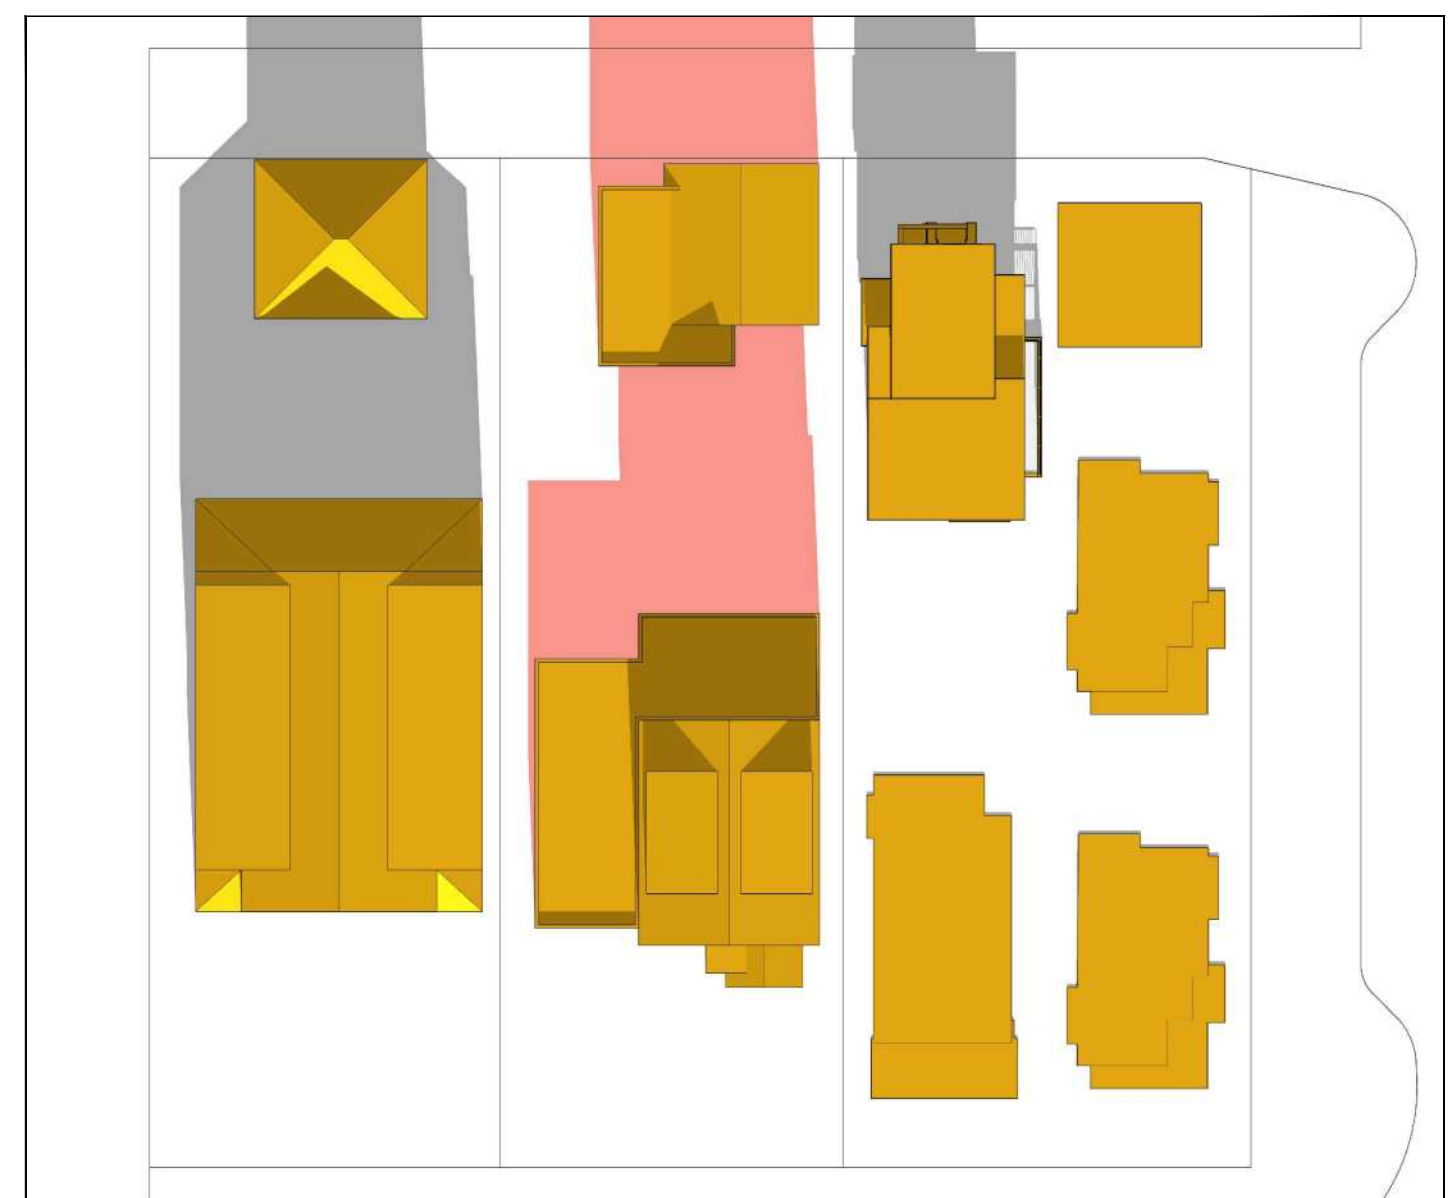

**12:00 PM, DECEMBER 21**

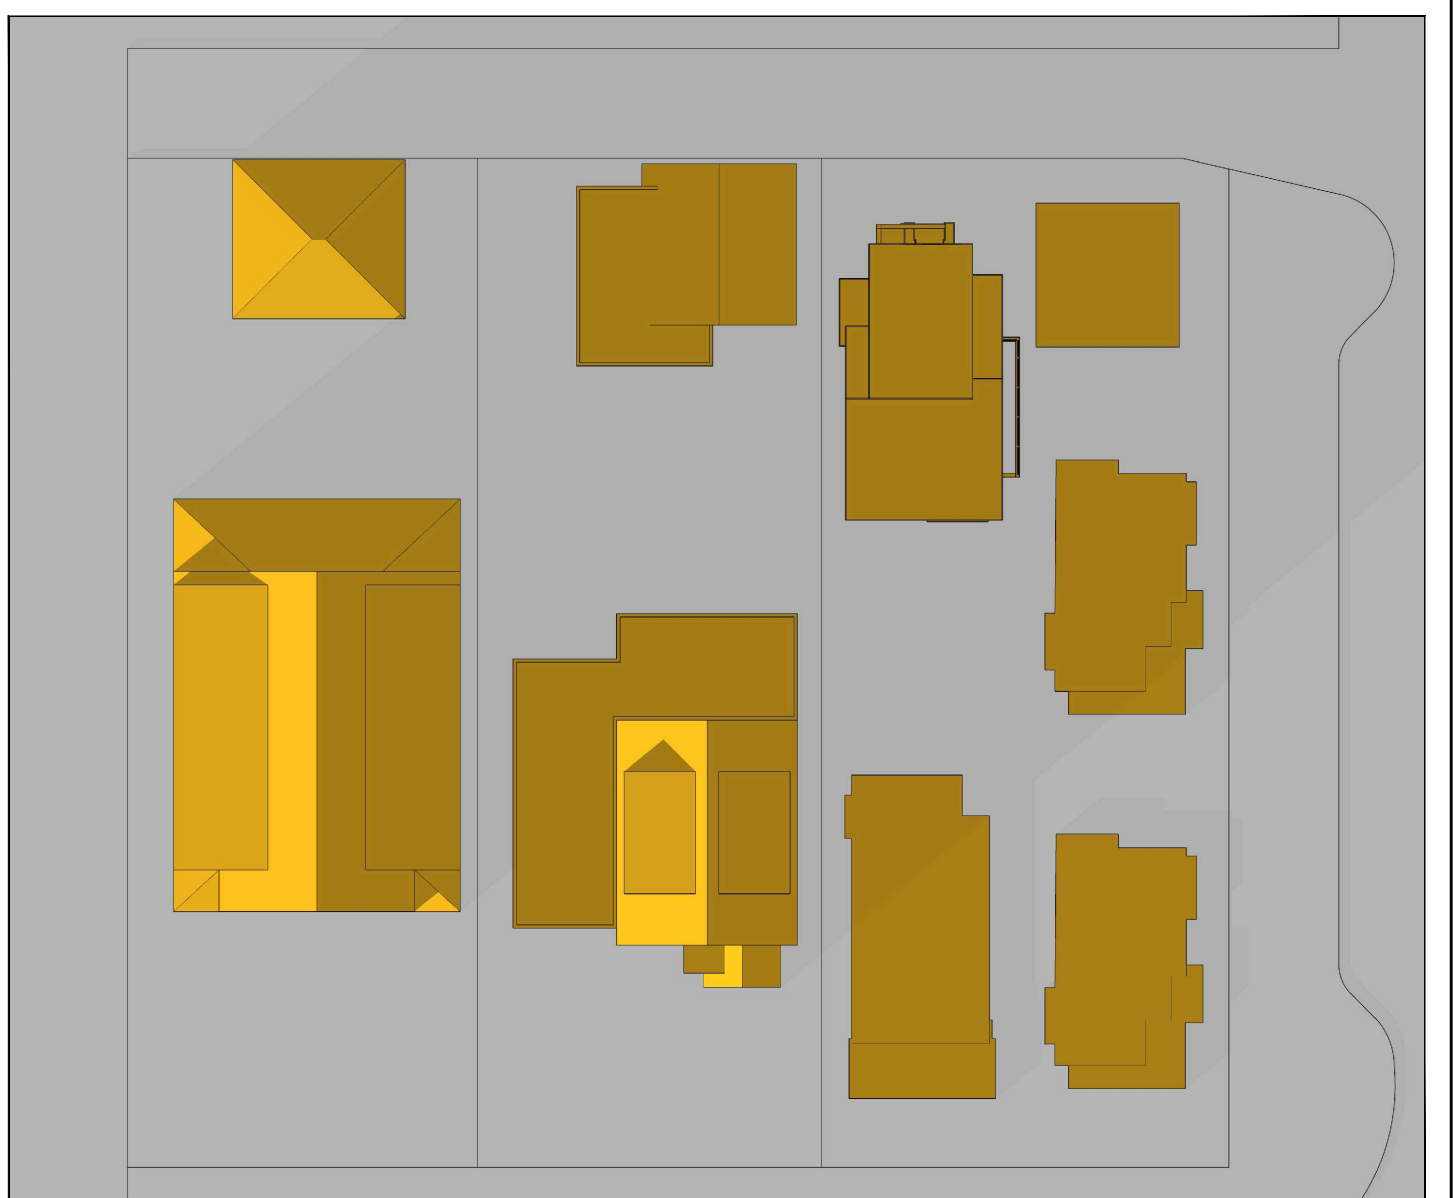

**4:00 PM, DECEMBER 21  
(SUN IS BELOW HORIZON)**

All ideas, designs and plans indicated or represented by this art are owned by and remain the property of the designer. No part shall be used or disclosed to anyone without permission of the designer.

Title  
**SHADOW STUDIES**

Date  
NOVEMBER 19TH, 2018

Scale  
AS SHOWN

Drawing No.

**A0.4**





**SITE & CONTEXT**



**CONTEXT MAP**



**SUBJECT SITE**



**STREETSCAPE ALONG RIDGEWAY**



**VIEW OF SITE FROM E. 9TH STREET LOOKING NORTH**



**VIEW OF SITE FROM RIDGEWAY LOOKING WEST**



**767 & 769 RIDGEWAY AVE. & 367 E. 8TH**



**VIEW ACROSS E. 9TH STREET LOOKING SOUTH**



**VIEW ACROSS RIDGEWAY LOOKING EAST**



**VIEW OF LANE**


architype  
design

233 W. 28TH STREET  
NORTH VANCOUVER  
B.C. V7N 2H9  
smann106@telus.net  
**satendra mann**  
604.988.6063

**RIDGEWAY  
SUBDIVISION**

**ADDRESS:  
905 RIDGEWAY AVE.,  
NORTH VANCOUVER**

No.	Date	Revision
1	08/16/18	ISSUED FOR PRELIM APPL.

 

All ideas, designs and plans indicated or represented by this art are owned by and remain the property of the designer. No part shall be used or disclosed to anyone without permission of the designer.

Title  
**CONTEXT**

Date  
16 JULY, 2018

Scale  
NTS

Drawing No.

**A0.1**





**VIEW FROM E. 9TH STREET**



**CONTEXT MAP**



**VIEW FROM RIDGEWAY AVENUE**

**ArchiType  
design**

smann106@telus.net  
604.988.6063 ph/fax  
233 W. 28 TH STREET,  
NORTH VANCOUVER, BC  
V7N 2H9

satendra man  
604.988.6063

**RIDGEWAY  
SUBDIVISION**

**ADDRESS:**


**905 RIDGEWAY AVE,  
NORTH VANCOUVER**

**LEGAL DESCRIPTION:**

**LOT 13**  
**BLOCK 96**  
**DL 550**  
**PLAN 1197**

**P.I.D. 004-897-288**

No.	Date	Revision
1	07/16/18	ISSUED FOR PRELIM APPL
2	11/19/18	ISSUED FOR DP
△	07/11/19	REVISED FOR CONSUL.
△	10/04/19	REVISED FOR CONSUL.

 

All ideas, designs and plans indicated or represented by this art are owned by and remain the property of the designer. No part shall be used or disclosed to anyone without permission of the designer.

Title

**3D VIEWS**

Date

OCTOBER 4TH, 2019

Scale

AS SHOWN

Drawing No.

**A0.0**