

# LANDSCAPE LAYOUT AND MATERIALS PLAN

DRAWING LIST		SCALE
L-1.1	Landscape Layout and Materials Plan	1:300
L-1.2	Grading and Drainage Plan	1:300
L-1.3	Planting Plan	1:300
L-2.1	Landscape Sections	1:100
L-3.1	Landscape Details	1:25

	OFF-SITE. CIP Concrete paving. Light broom finish to city standards.		ASPHALT OR GRAVEL APRON
	600x600mm (2'x2') CONCRETE PAVERS		125x250mm (5"x10") ECO-PRIORA PERMEABLE PAVING STONES BY UNILOCK
	DRAIN STRIP ALONG BUILDING FACE		GARDEN BED
	PLANTED AREA WITH GRASS		MR16 50W SPOT LIGHT, 1536BZ BY HINKLEY

12W light, at least 800 lm  
Spherical radius ~2.49 m  
Illuminance: 10.27 lx



<https://www.rapidtables.com/calculator/lumen-to-lux-calculator.html>



Project:

412 E 5th St  
North Vancouver  
BC

Date:

February 4, 2025

Scale:


1:300

Drawn by:

Duncan Chambers  
c.duncan.chambers@gmail.com  
905 328 6303

Sheet:

L-1.1

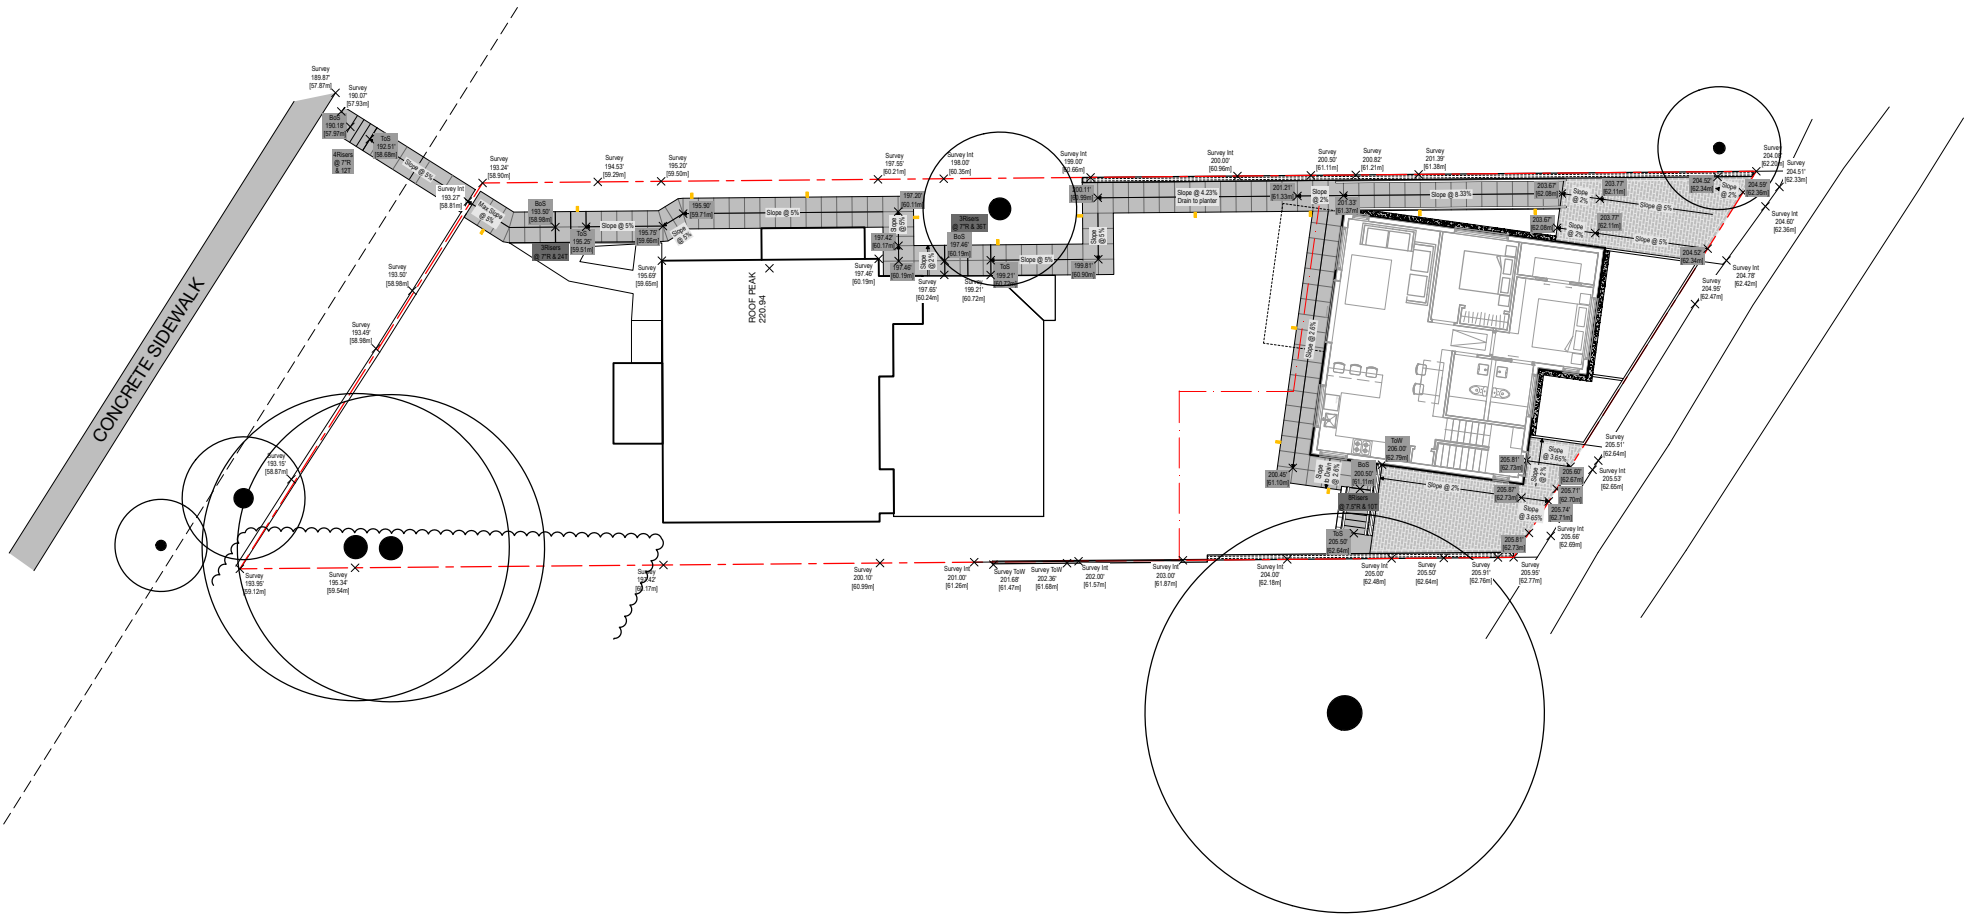

# GRADING AND DRAINAGE PLAN

**Project:**

412 E 5th St  
North Vancouver  
BC

**Date:**

February 4, 2025

**Scale:**

1:300

**Drawn by:**

Duncan Chambers  
c.duncan.chambers@gmail.com  
905 328 6303

**Sheet:**


**L-1.2**



POLYSTICHUM MUNITUM



GAULTHERIA SHALLON

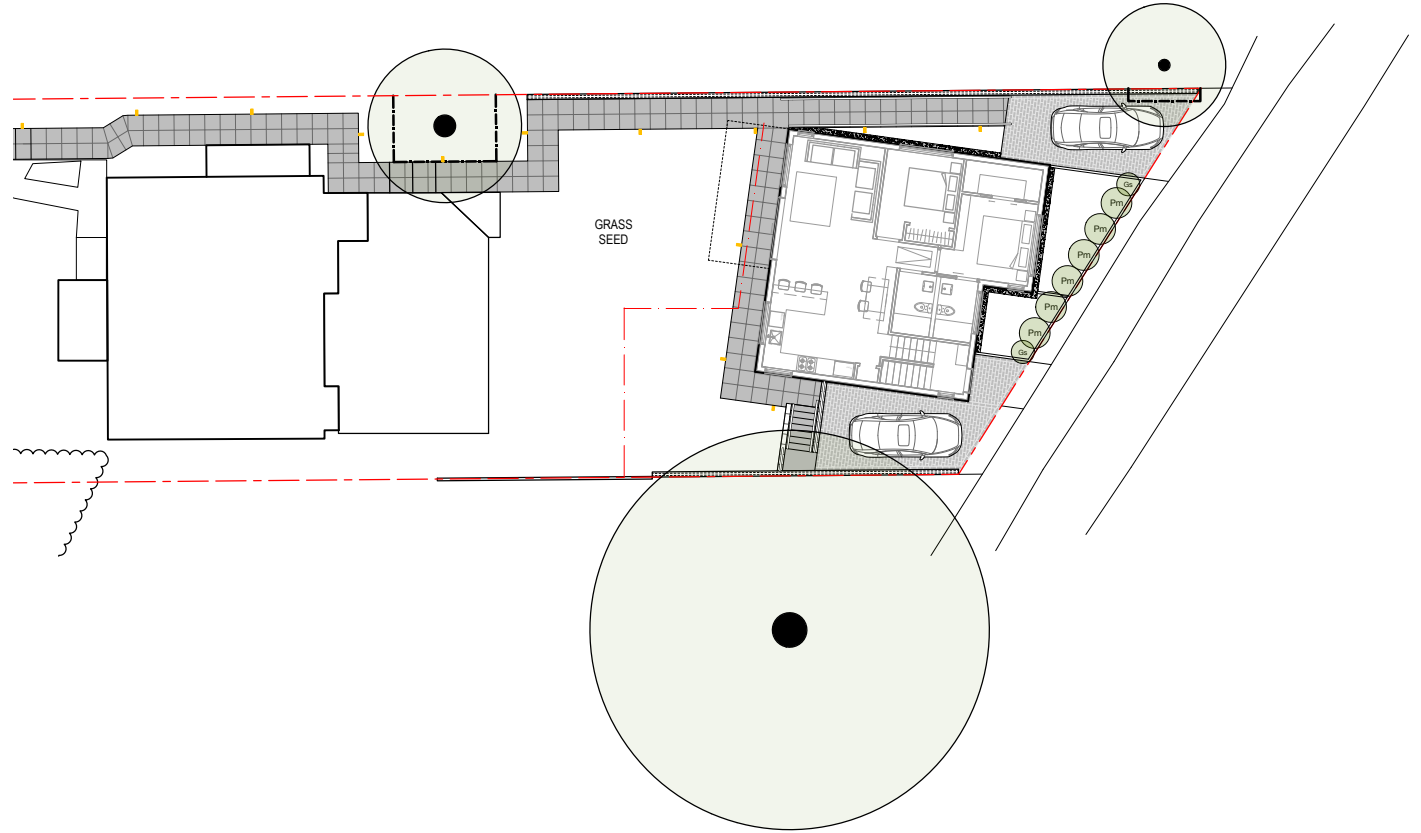

# PLANTING PLAN

SHRUBS / PERENNIALS / GRASSES / GROUNDCOVERS

SYMBOL	QTY	Botanical Name	Common Name	Size Pot and Mature Spacing	Native?	Drought Tolerant?
Pm	6	<i>Polystichum munitum</i>	western sword fern	#2 Pot. 1.22 m O.C.	Yes	Yes
Gs	2	<i>Gaultheria shallon</i>	salal	#1 Pot. 0.91 m O.C.	Yes	Yes



Project:  
412 E 5th St  
North Vancouver  
BC



Date:  
February 4, 2025

Scale:  
1:300

Drawn by:  
Duncan Chambers  
c.duncan.chambers@gmail.com  
905 328 6303

Sheet:

# L-1.3

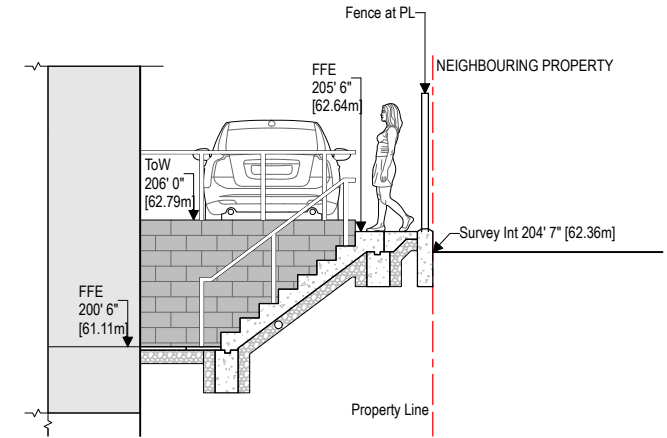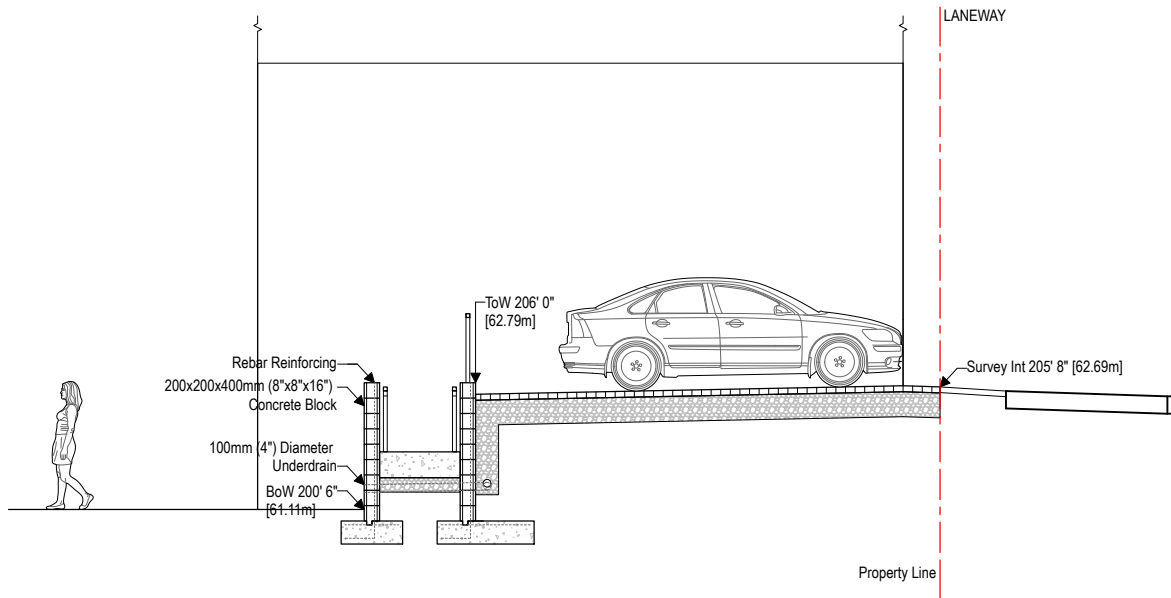

1 SECTION THROUGH EAST CAR PARK AND STAIRS  
SCALE: 1:100

2 SECTION THROUGH STAIRS  
SCALE: 1:100

# LANDSCAPE SECTIONS

Project:  
412 E 5th St  
North Vancouver  
BC


Date:  
February 4, 2025









Scale:  
1:100

Drawn by:  
Duncan Chambers  
c.duncan.chambers@gmail.com  
905 328 6303

Sheet:

# L-2.1

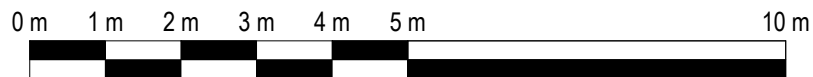

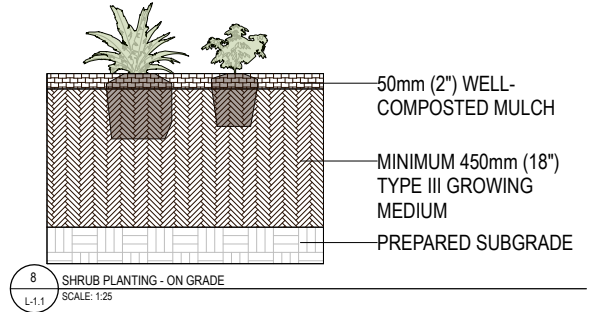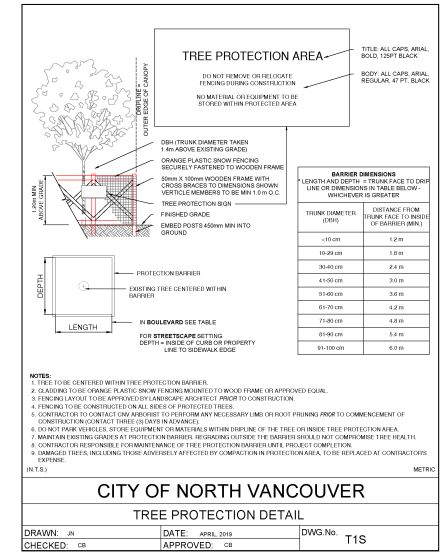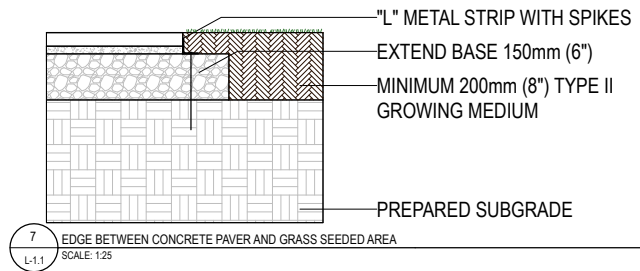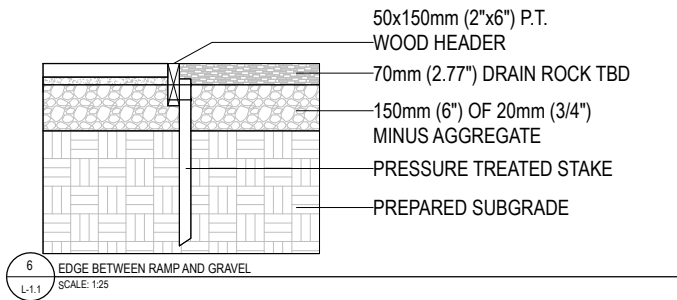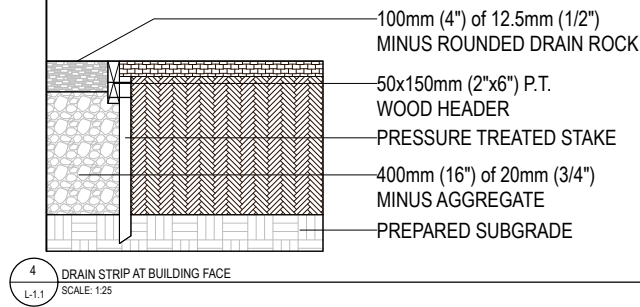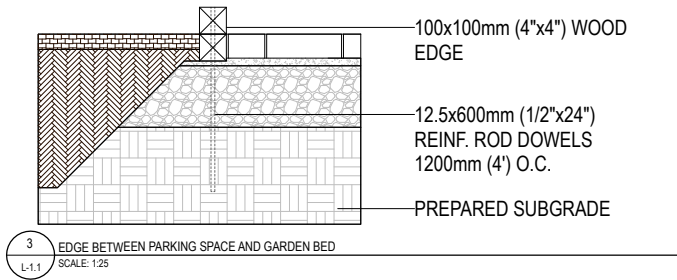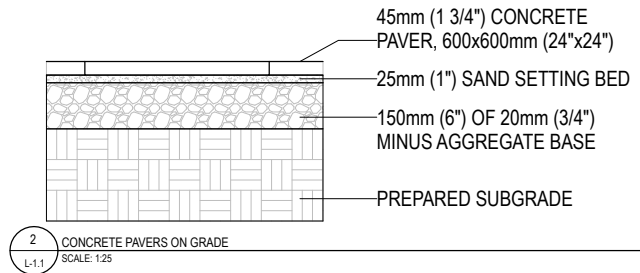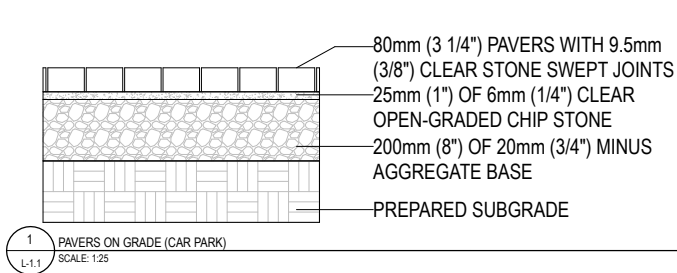

# LANDSCAPE DETAILS

Total Soil Volume Estimates:

TYPE II GROWING MEDIUM: 27.00 m<sup>3</sup>  
TYPE III GROWING MEDIUM: 10.00 m<sup>3</sup>



Project:  
412 E 5th St  
North Vancouver  
BC

Date:  
February 4, 2025

Scale:  
1:25

Drawn by:  
Duncan Chambers  
c.duncan.chambers@gmail.com  
905 328 6303

Sheet:

# L-3.1