

No.	Date	Path below Toe of Bank & Trees	Revision	Dr.
1	Aug. 1, 2007	Path below Toe of Bank & Trees		KT


THIS DRAWING AND DESIGN IS THE PROPERTY OF McELHANNAY CONSULTING SERVICES LTD. AND SHALL NOT BE USED, REPRODUCED OR REPRODUCED SERVICES LTD. WILL NOT BE HELD RESPONSIBLE FOR THE UNAUTHORIZED USE OF THIS DRAWING AND DESIGN.



**McElhannay**  
McElhannay Consulting Services Ltd.  
100-780 Beatty Street  
Vancouver, B.C. V6B 2M1  
PH 604-683-8621  
FAX 604-683-4360

Designed: KT	Checked: JFC	Date: JULY 19, 2007
Drawn: KT	Surveyed: LS, CC	

SCALE : 1:500

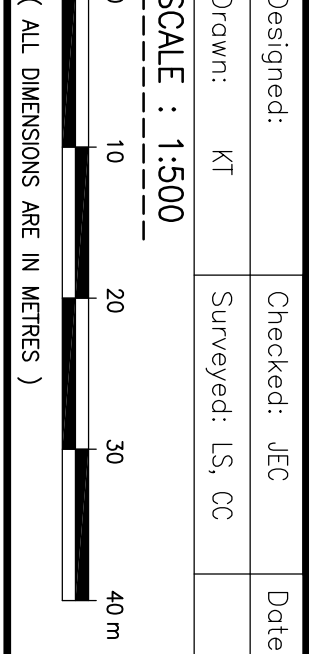

( ALL DIMENSIONS ARE IN METRES )

Approved: Sealed

**CITY OF NORTH VANCOUVER**  
141 WEST 14th STREET, NORTH VANCOUVER, BC V1M 1H9  
**TOPOGRAPHIC SURVEY**  
MOSQUITO CREEK SLOPE STABILIZATION  
BETWEEN WEST 17th STREET AND WEST 24th STREET  
NORTH VANCOUVER, BC

Client Project No.  
Client Drawing No.  
WCSL Project No. 2113-01722-0  
Drawing No. 01722-0-01  
Sheet 2 of 4  
Revision 1

