


Option A- Original Proposed Concept Plan

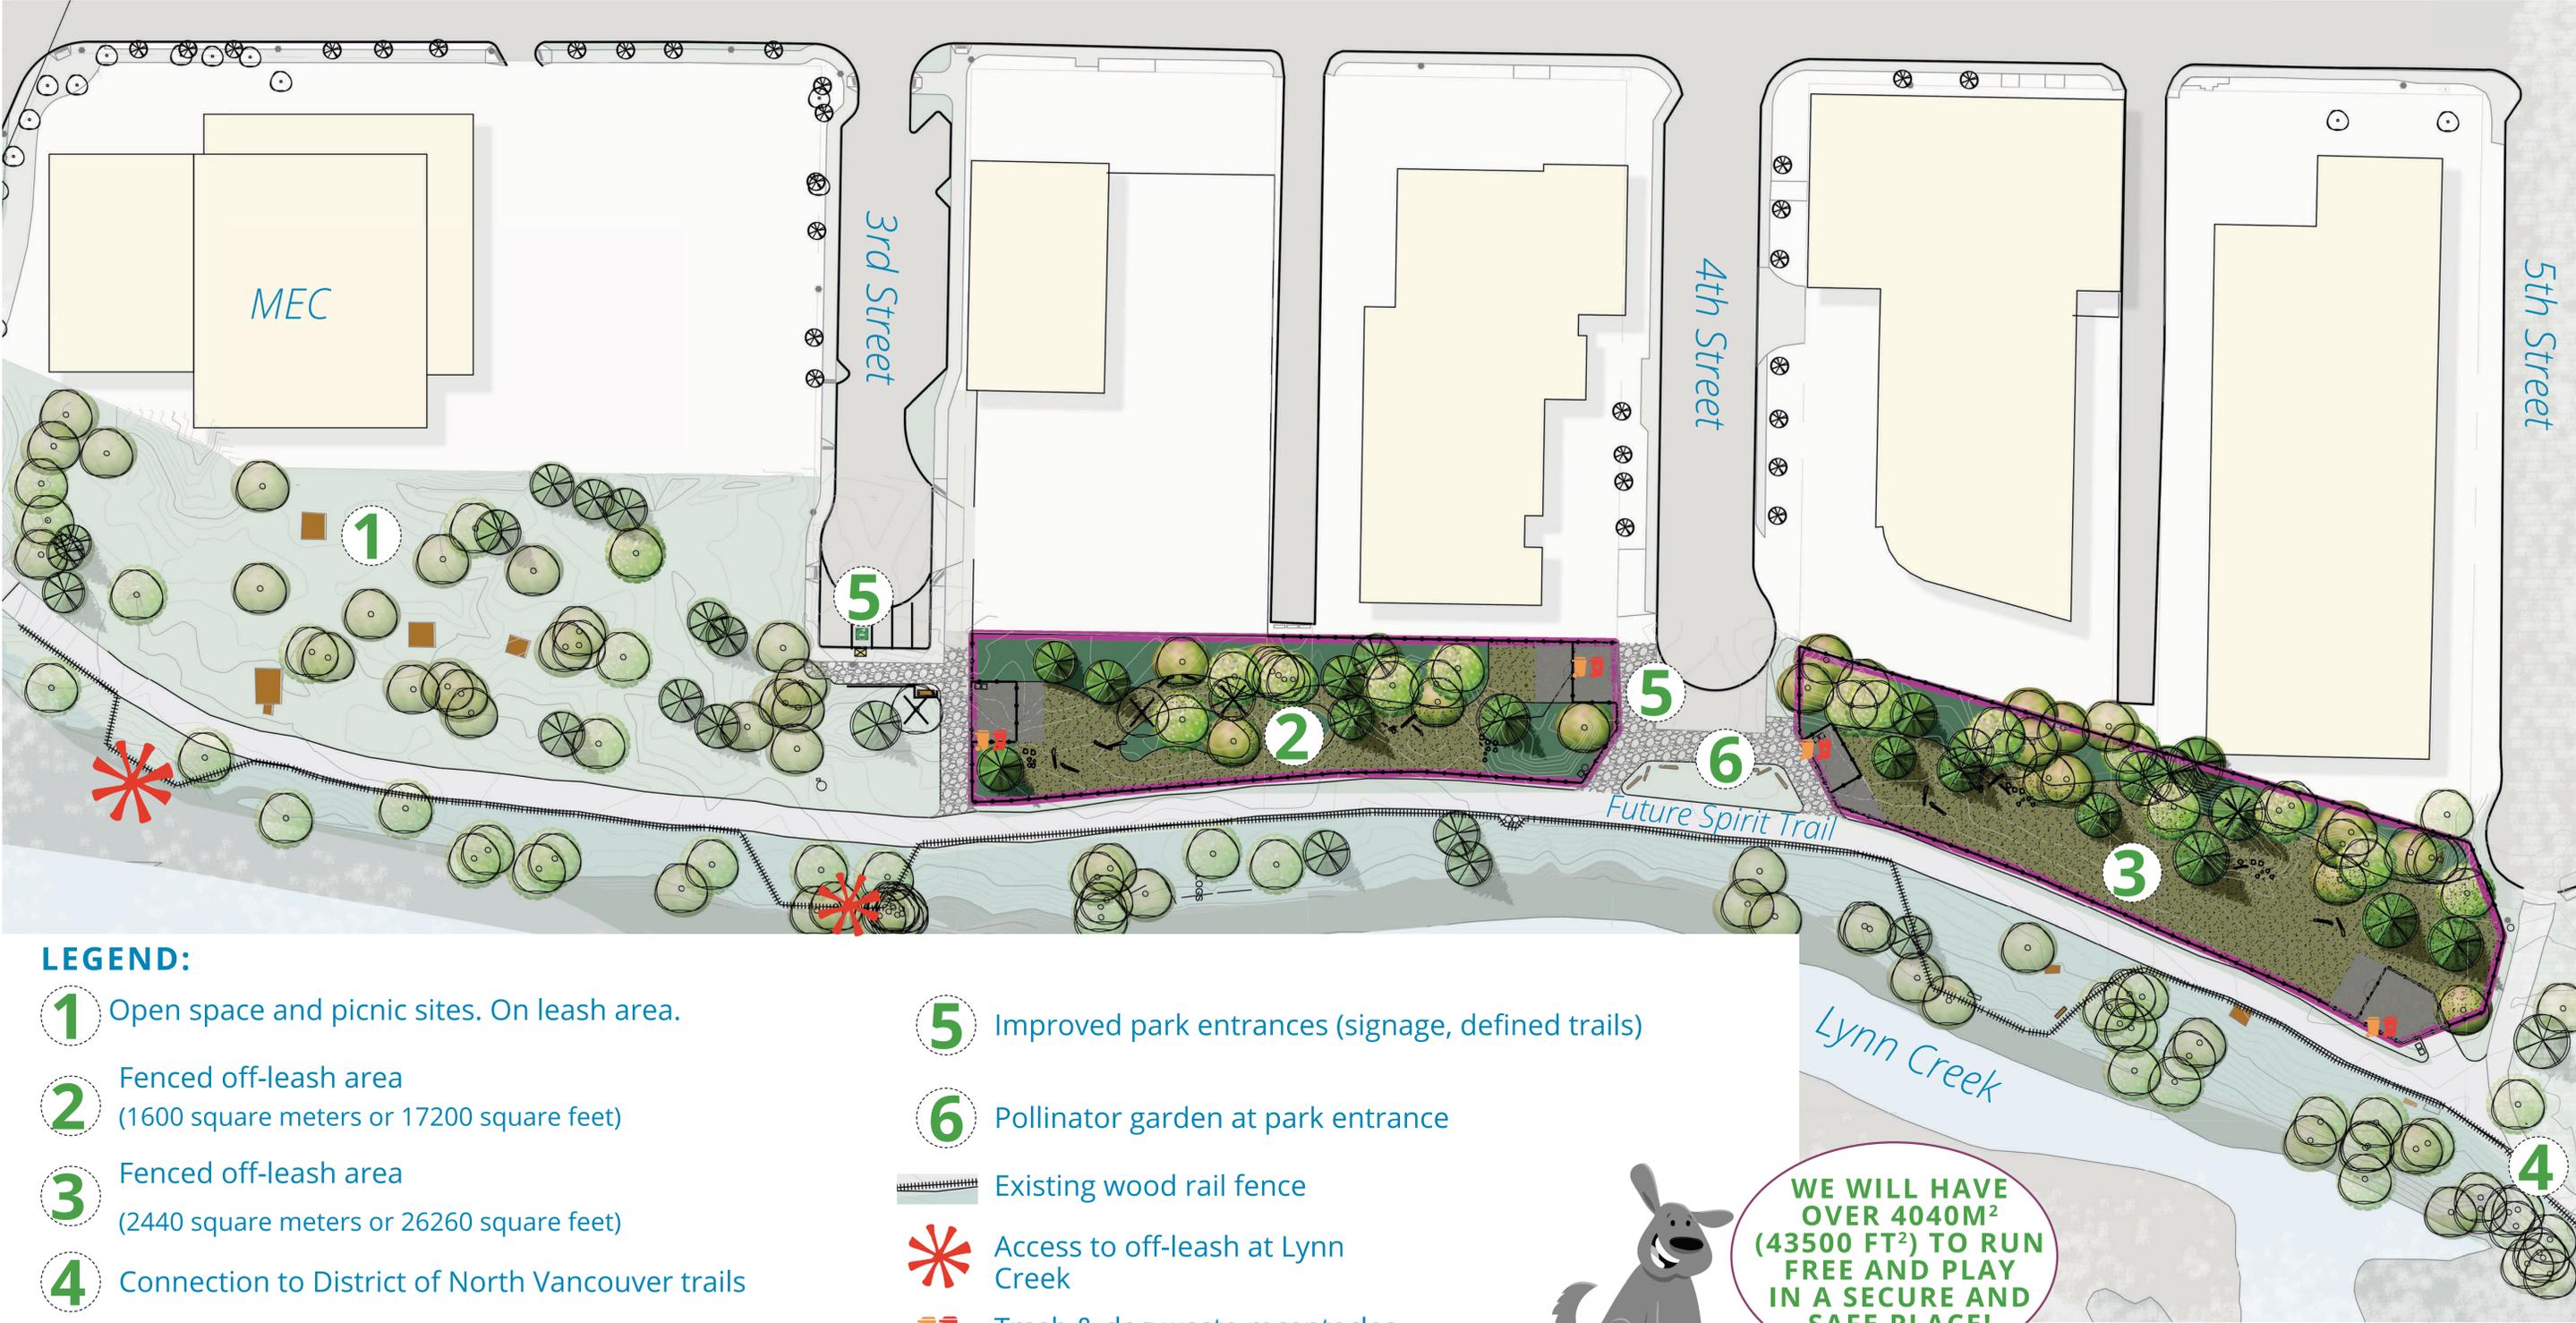

LEGEND:

- 1** Open space and picnic sites. On leash area.
- 2** Fenced off-leash area (1600 square meters or 17200 square feet)
- 3** Fenced off-leash area (2440 square meters or 26260 square feet)
- 4** Connection to District of North Vancouver trails
- 5** Improved park entrances (signage, defined trails)
- 6** Pollinator garden at park entrance
- Existing wood rail fence
- Access to off-leash at Lynn Creek
- Trash & dog waste receptacles
- Remove existing tree

WE WILL HAVE OVER 4040M² (43500 FT²) TO RUN FREE AND PLAY IN A SECURE AND SAFE PLACE!

