



SLOPE TO ONE SIDE

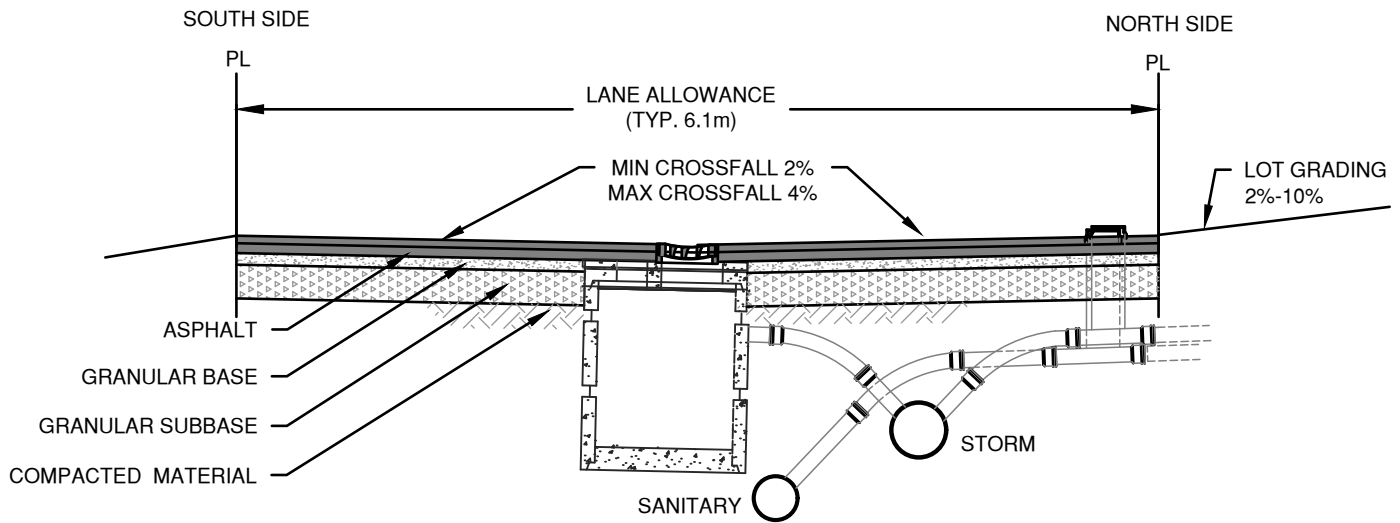

VALLEY AT CENTER

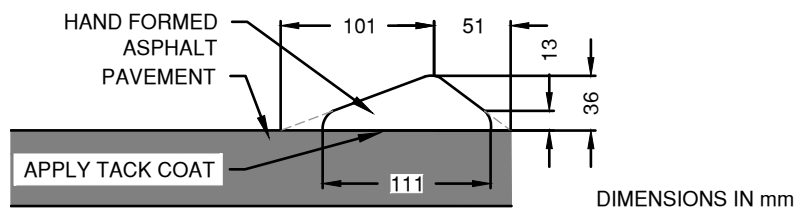

DRAINAGE CURB

NOTE:

1. DRAINAGE CURB INSTALLED IF LANE SLOPING SOUTH OR THERE IS A POTENTIAL FOR LANE TO DRAIN ONTO ADJACENT PROPERTY.

	WIDTH	UPPER COURSE ASPHALT	LOWER COURSE ASPHALT	BASE COURSE	SUB-BASE COURSE
(N.T.S.) LANE	5m	35mm UPPER COURSE 2	40mm LOWER COURSE 2	100mm 19mm CRUSHED GRANULAR BASE	100mm 75mm CRUSHED GRANULAR SUB-BASE

CITY OF NORTH VANCOUVER

LANE SECTION STANDARD

DRAWN: JN

DATE: MARCH 2019

DWG.No. **R3S**

CHECKED: DTM

APPROVED: DTM