


PLAN VIEW

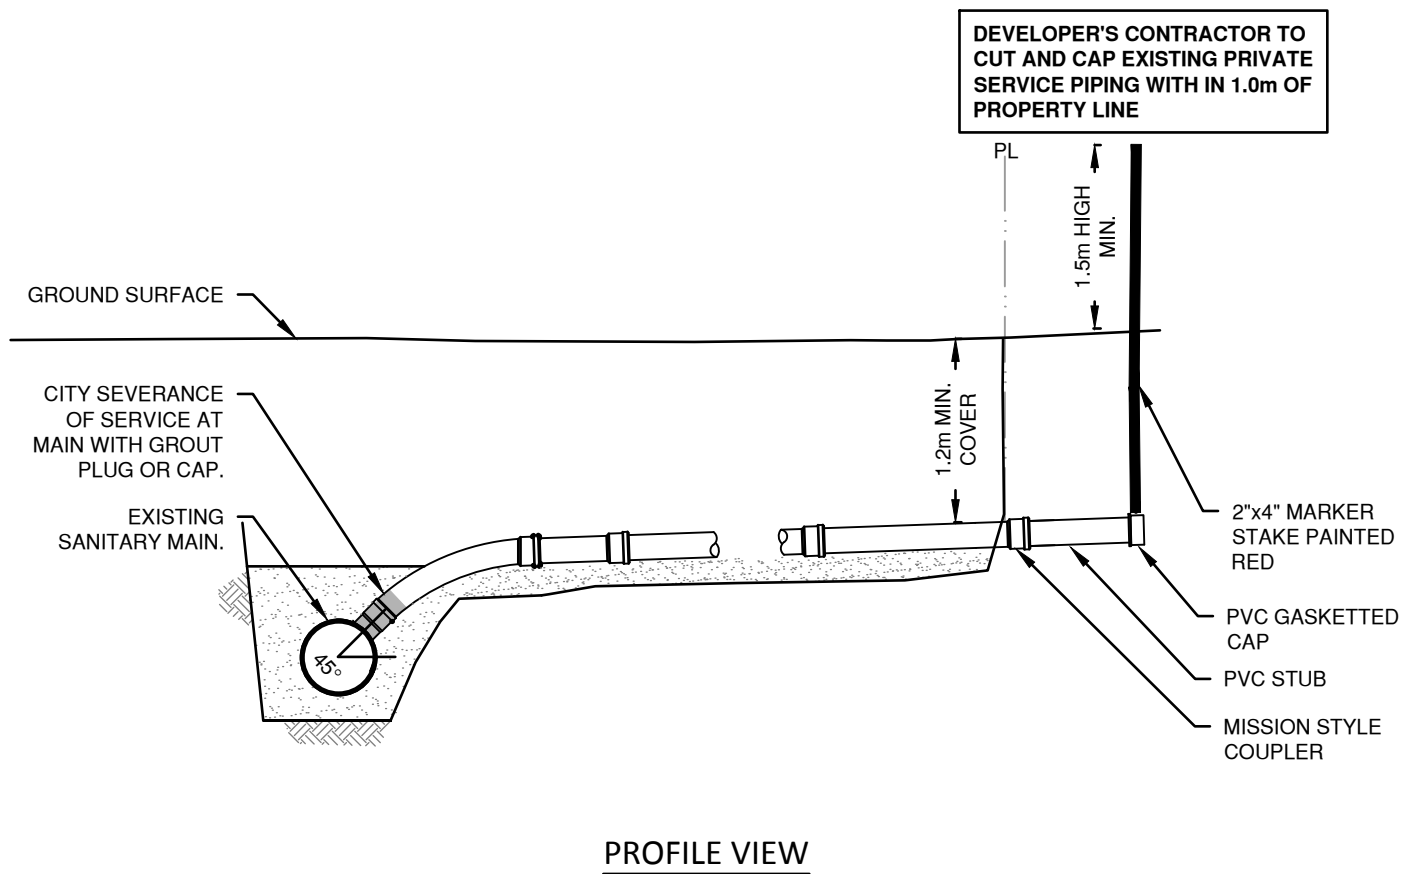

PROFILE VIEW

NOTES:

1. DEVELOPER'S CONTRACTOR TO EXPOSE, CAP, AND MARK WITH A STAKE ALL SEWERS CONNECTIONS AT PROPERTY LINE PRIOR TO DEMOLITION PERMIT BEING ISSUED.
2. CITY TO SEVER EXISTING CONNECTIONS AT MAIN OR REPLACE SERVICE IN SAME LOCATION AND UPGRADE INTERFACE.

(N.T.S.)

METRIC

CITY OF NORTH VANCOUVER

SANITARY SEWER SERVICE SEVERANCE

DRAWN: JN

DATE: FEBRUARY, 2019

DWG.No.

S7S

CHECKED: DTM

APPROVED: DTM