


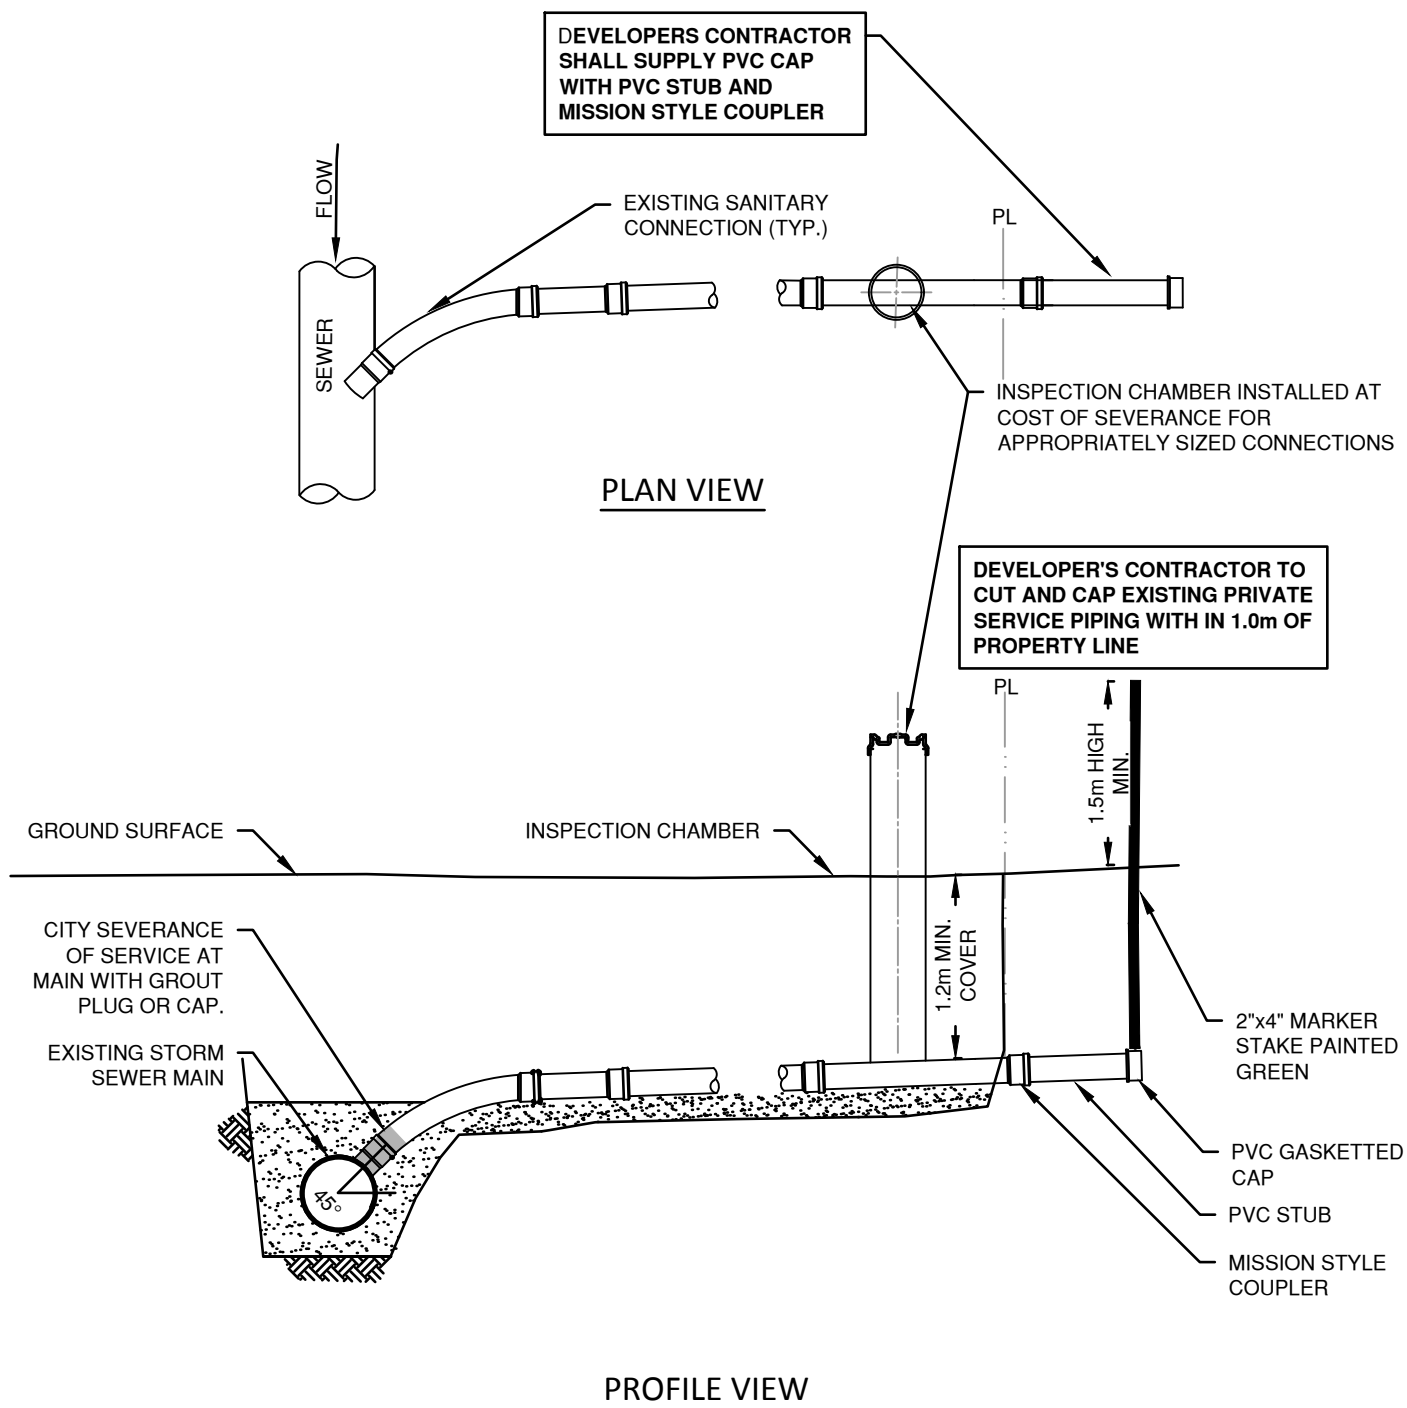

NOTES:

1. DEVELOPER'S CONTRACTOR TO EXPOSE, CAP, AND MARK WITH A STAKE ALL SEWERS CONNECTIONS AT PROPERTY LINE PRIOR TO DEMOLITION PERMIT BEING ISSUED.
2. CITY TO SEVER EXISTING CONNECTIONS AT MAIN OR REPLACE SERVICE IN SAME LOCATION AND UPGRADE INTERFACE.
3. FOR APPROPRIATELY SIZED CONNECTIONS SEVERANCE SHALL INCLUDE INSTALLATION OF INSPECTION CHAMBER

(N.T.S.)

METRIC

CITY OF NORTH VANCOUVER

STORM SEWER SERVICE SEVERANCE

DRAWN: JN

DATE: FEBRUARY, 2019

DWG.No.

S8S

CHECKED: DTM

APPROVED: DTM