

CLIENT
CITY OF NORTH VANCOUVER

141 WEST 14th STREET, NORTH
VANCOUVER, BC V7M 1H9

PROJECT
**FEN BURDETT
SYNTHETIC FIELD
AND TRACK**


No.	DESCRIPTION	DATE	BY
Rev			

DESIGN CREW
 surveyed by **KJ**
 drawn by
 designed by
 checked by

BINNIE
 Your Challenges. Our Solutions. Build with Binnie.
 R.F. BINNIE & ASSOCIATES LTD.
 205 - 4946 Canada Way,
 Burnaby, BC V5G 4H7
 TEL 604 420 1721
 BINNIE.com

LANDSCAPE ARCHITECTS
SPORTS FACILITY DESIGNERS

DRAWING TITLE
**FIELD AND TRACK
 LAYOUT PLAN**

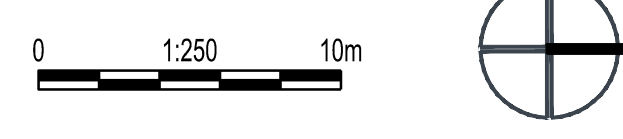

project no. 15-0926
 date February 1, 2016
 scale 1:250

DRAFT

ISSUED FOR DISCUSSION