



④ ABSORBENT LANDSCAPES: NORTH-FACING LOT

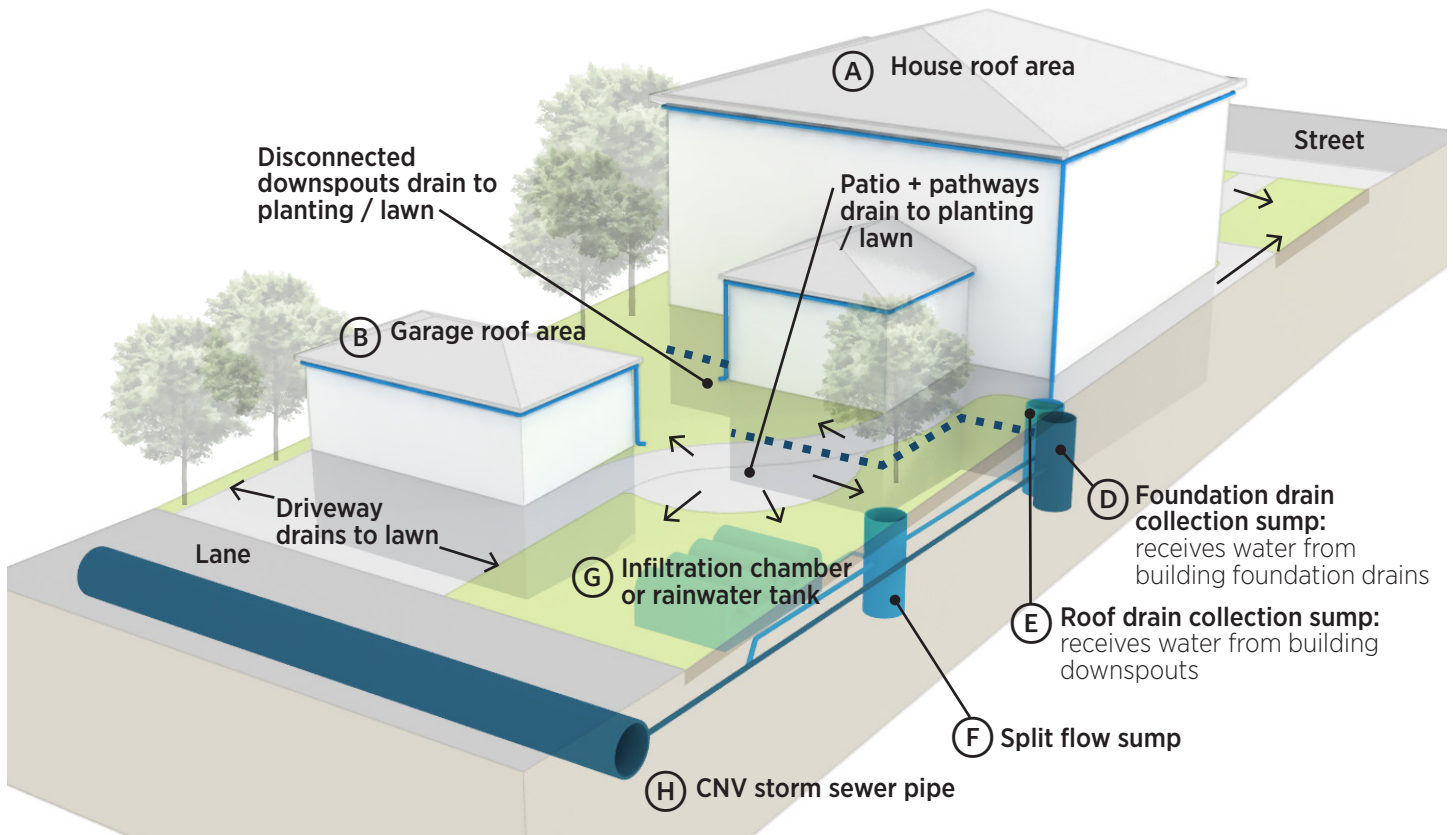


PERSPECTIVE VIEW

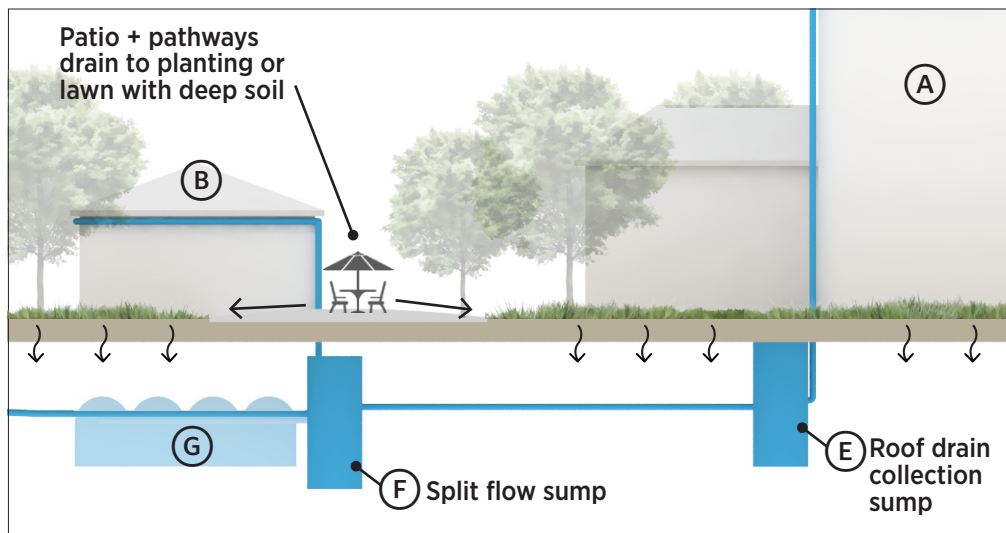

SECTION

LEGEND:

- - - - - **Perforated foundation drain pipe:**
Drains water to foundation drain sump. Minimum 1% slope.
- **Solid foundation drain pipe:**
Drains directly to CNV storm sewer. Minimum 1% slope.
- **Solid rainwater drain pipe:**
Minimum 1% slope.

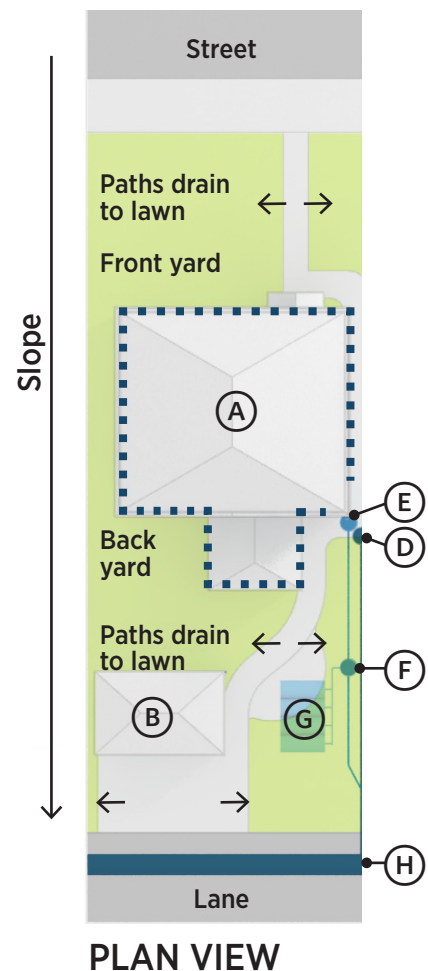

PLAN VIEW