



2B RAINWATER TANK (ABOVE-GROUND) WITH SLOW RELEASE OUTLET:
NORTH-FACING LOT

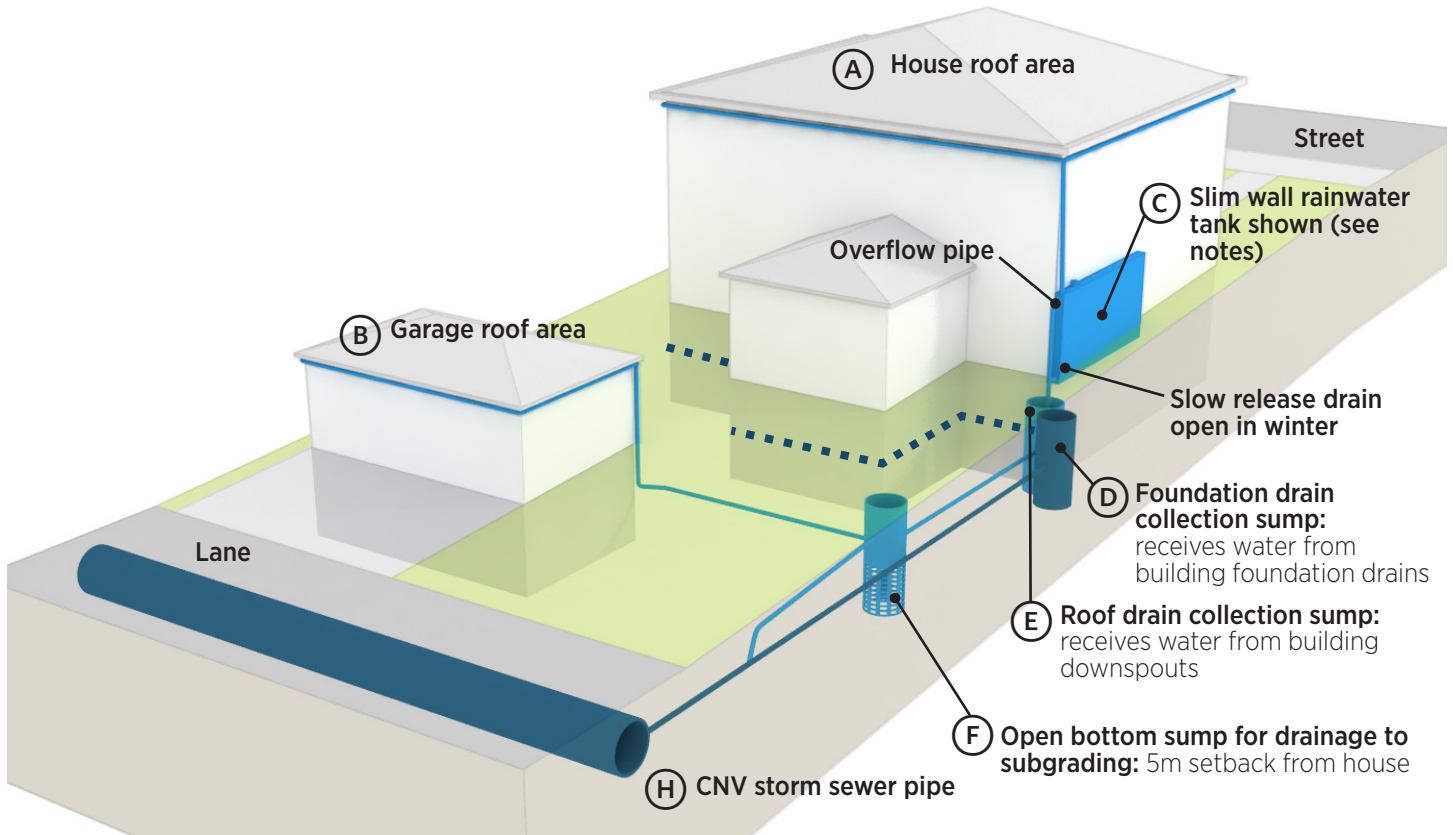


PERSPECTIVE VIEW

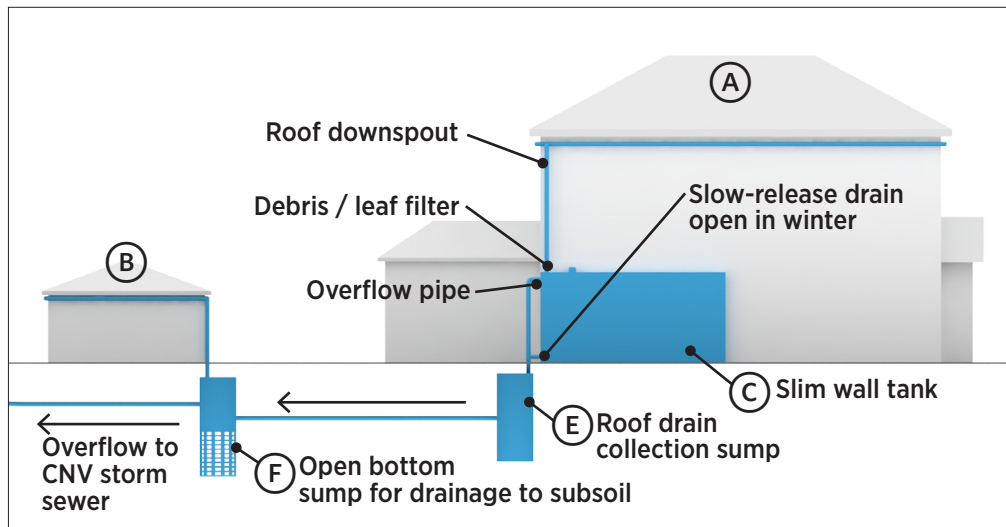

SECTION

LEGEND:

- - - - - **Perforated foundation drain pipe:**
Drains water to foundation drain sump. Minimum 1% slope.
- — — — — **Solid foundation drain pipe:**
Drains directly to CNV storm sewer. Minimum 1% slope.
- — — — — **Solid rainwater drain pipe:**
Minimum 1% slope.

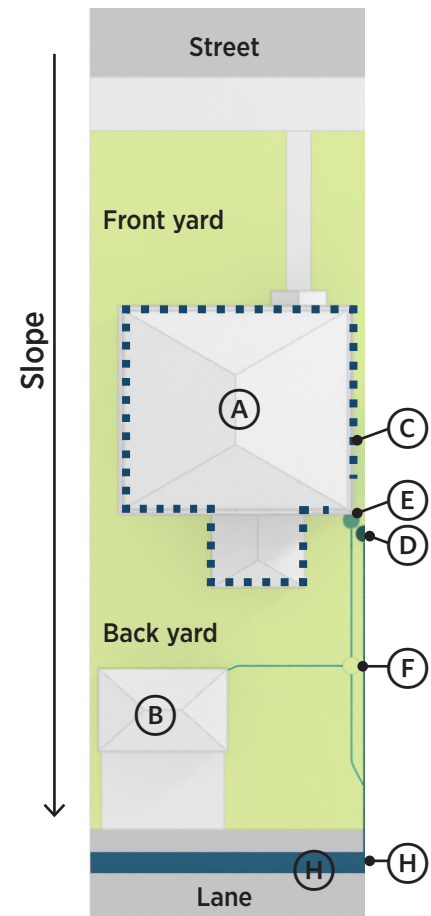

PLAN VIEW