



③ RAINWATER TANK (BELOW-GROUND) WITH SLOW RELEASE OUTLET: NORTH-FACING LOT

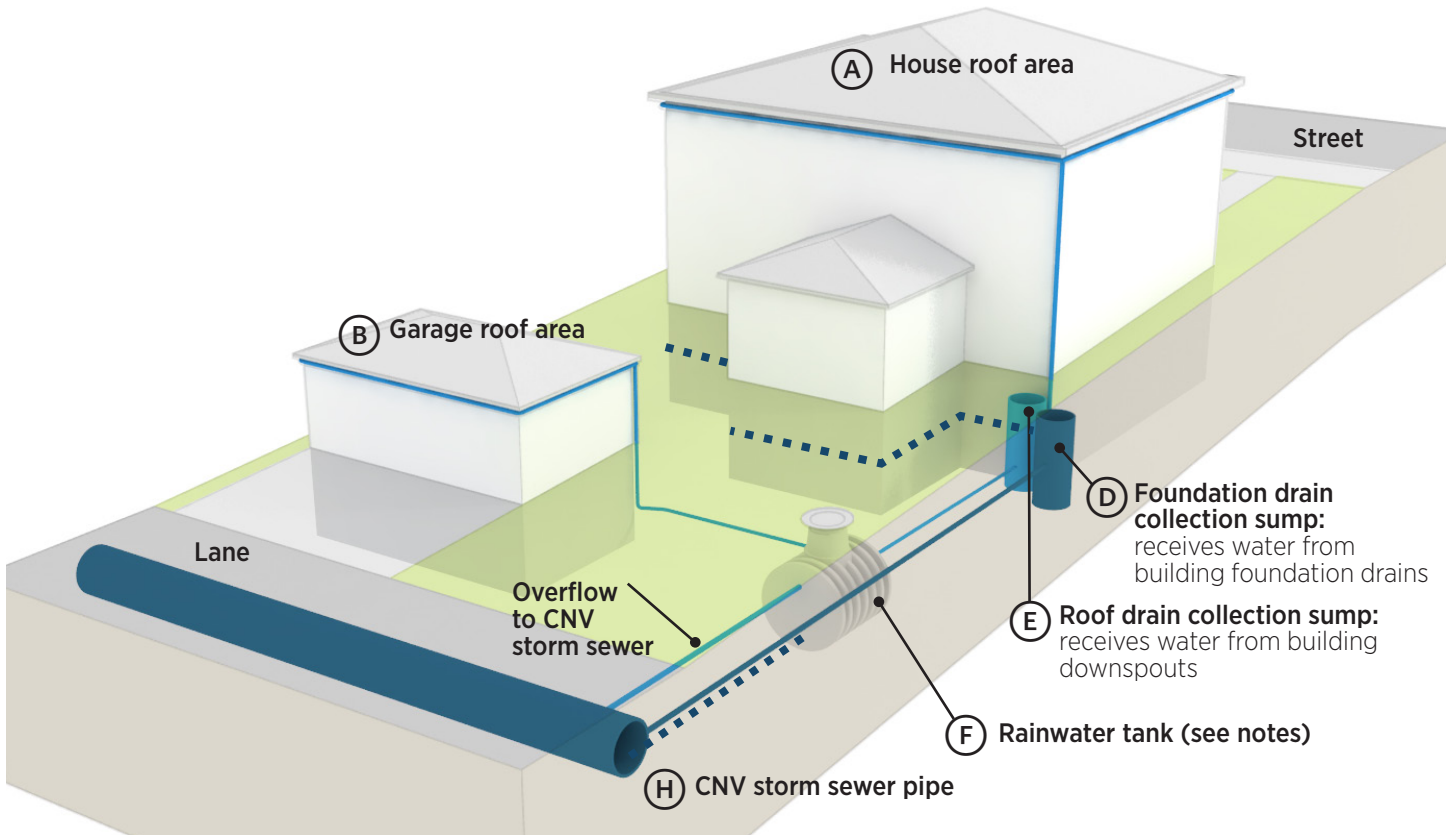

PERSPECTIVE VIEW

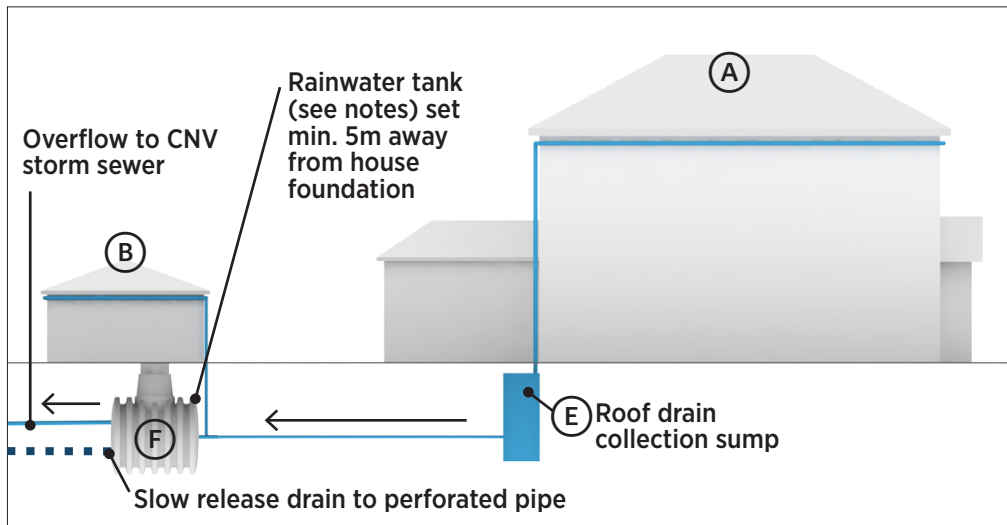


SECTION

Note: foundation drain not shown

LEGEND:

- - - - - **Perforated foundation drain pipe:**
Drains water to foundation drain sump. Minimum 1% slope.
- **Solid foundation drain pipe:**
Drains directly to CNV storm sewer. Minimum 1% slope.
- **Solid rainwater drain pipe:**
Minimum 1% slope.

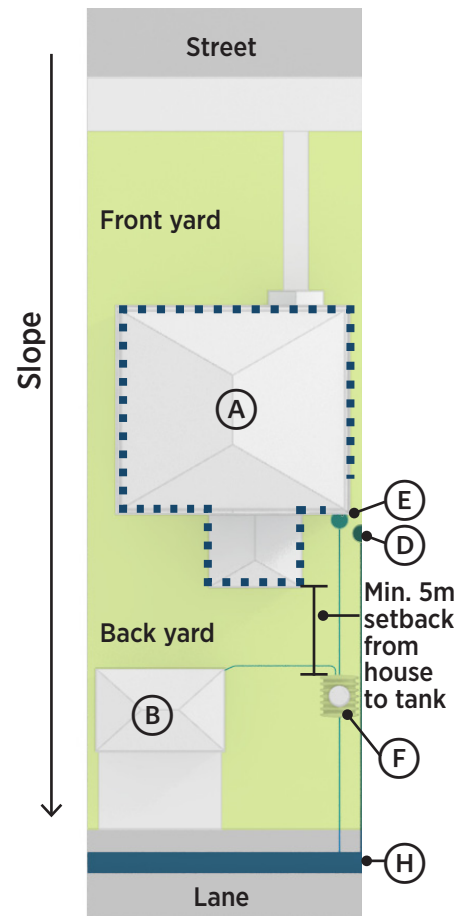

PLAN VIEW